



SCALE: 1/10" = 1' 0"

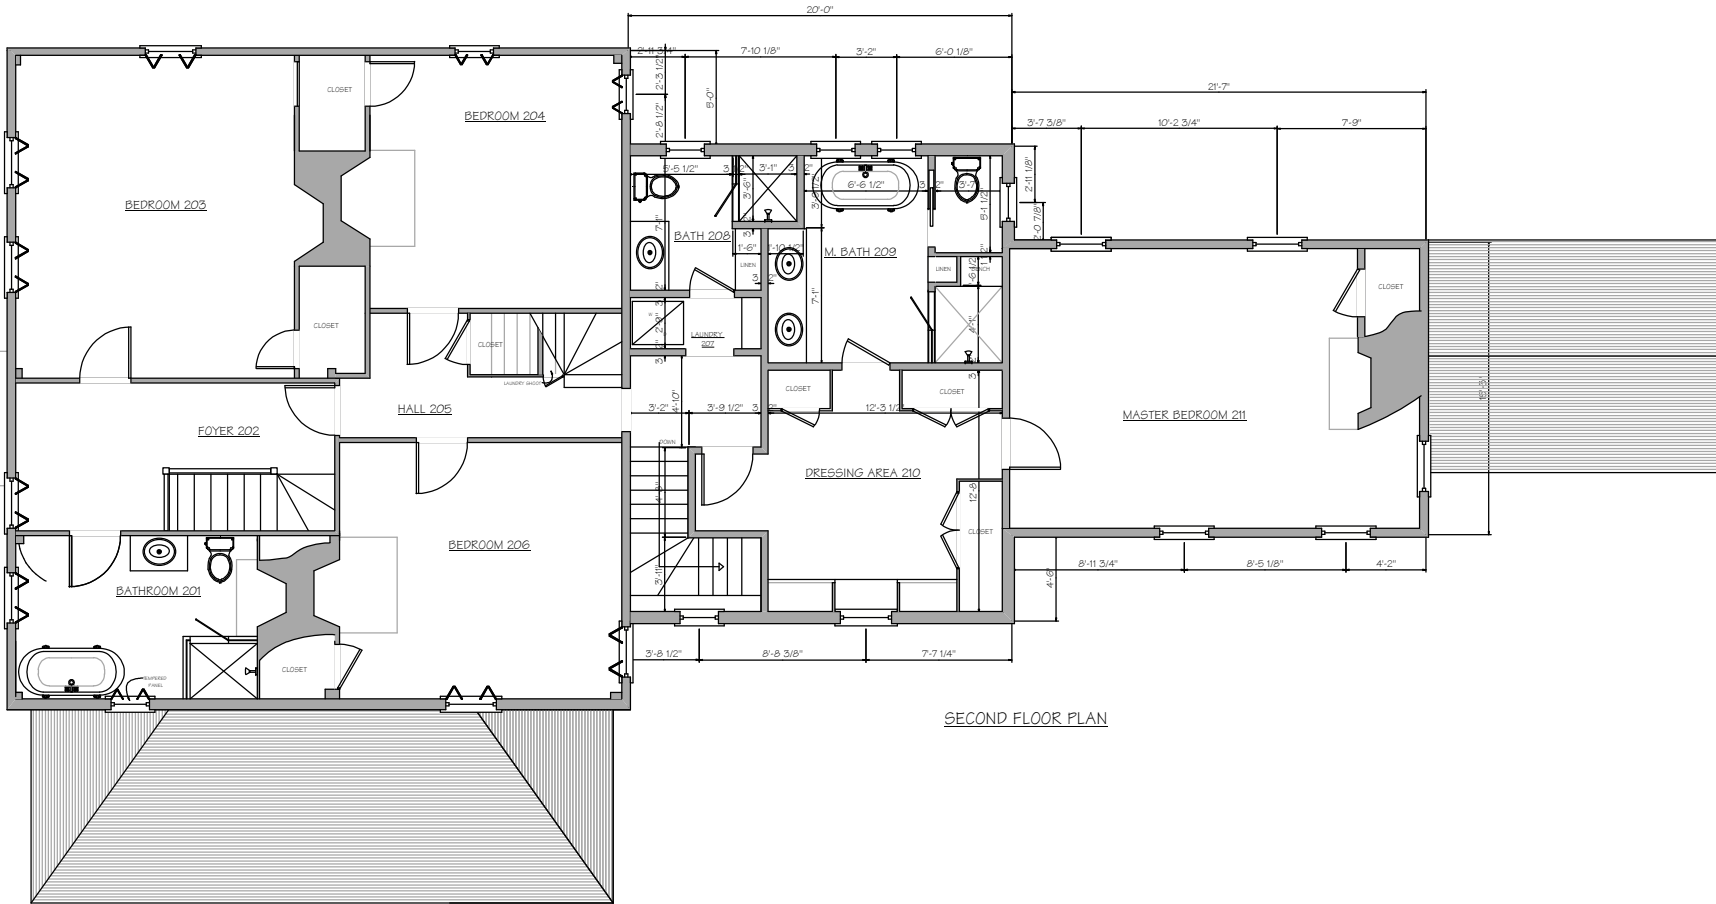

SECOND FLOOR PLAN

SCALE: 1/10" = 1' 0"

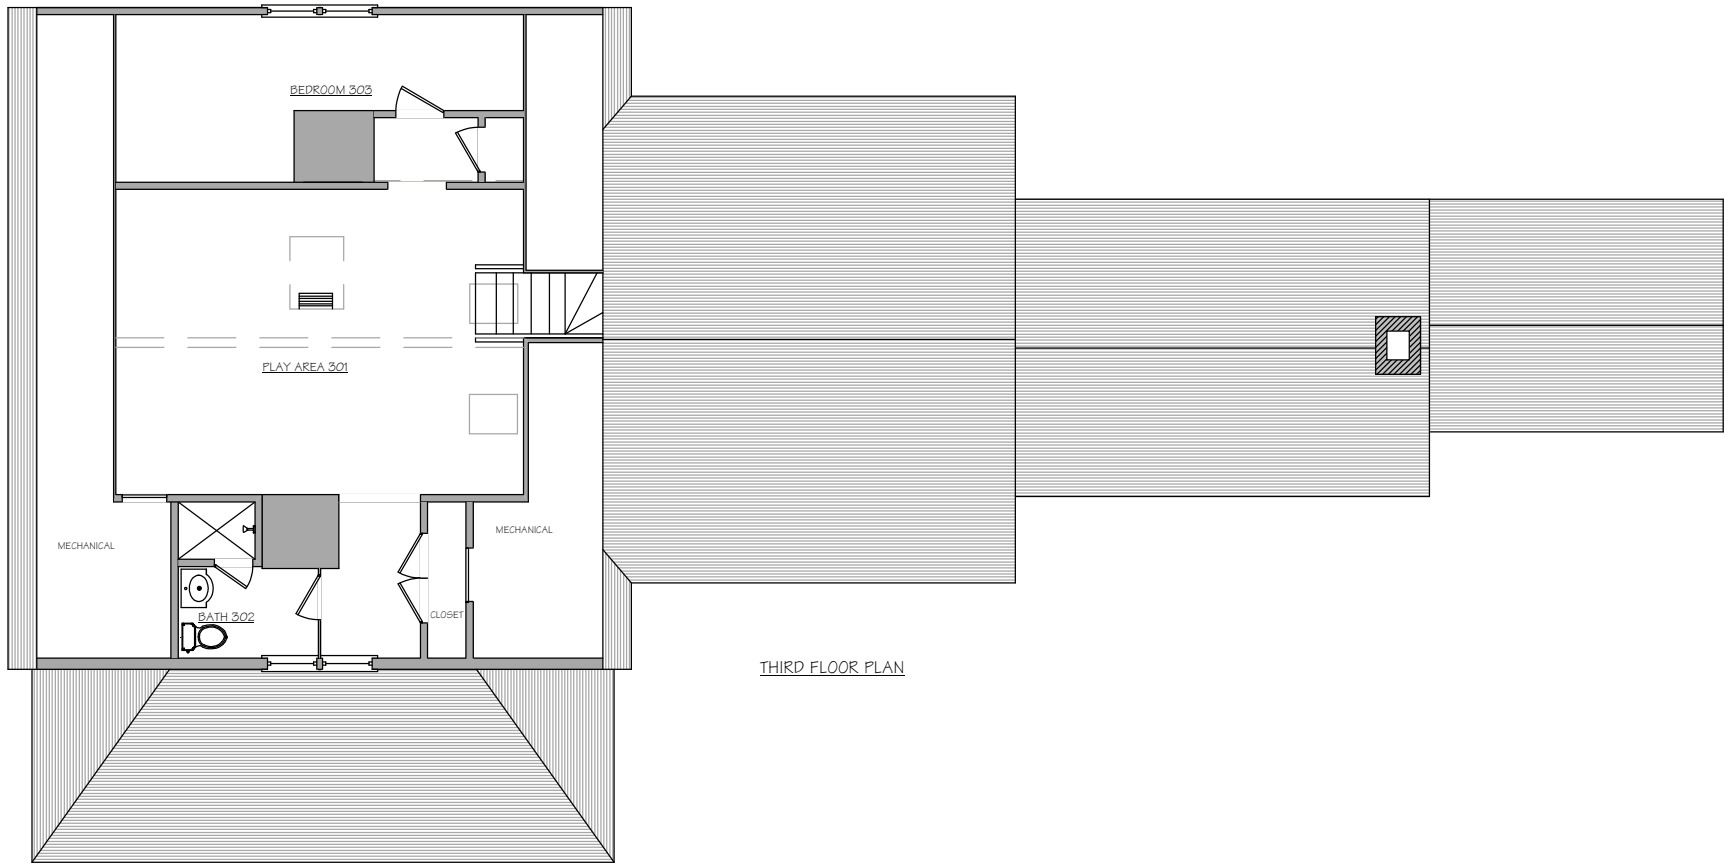

THIRD FLOOR PLAN

SCALE: 1/10" = 1' 0"