


no.	date	description
1	10/00	PREPARING
2	7 DEC 00	WINDOWS/DOORS

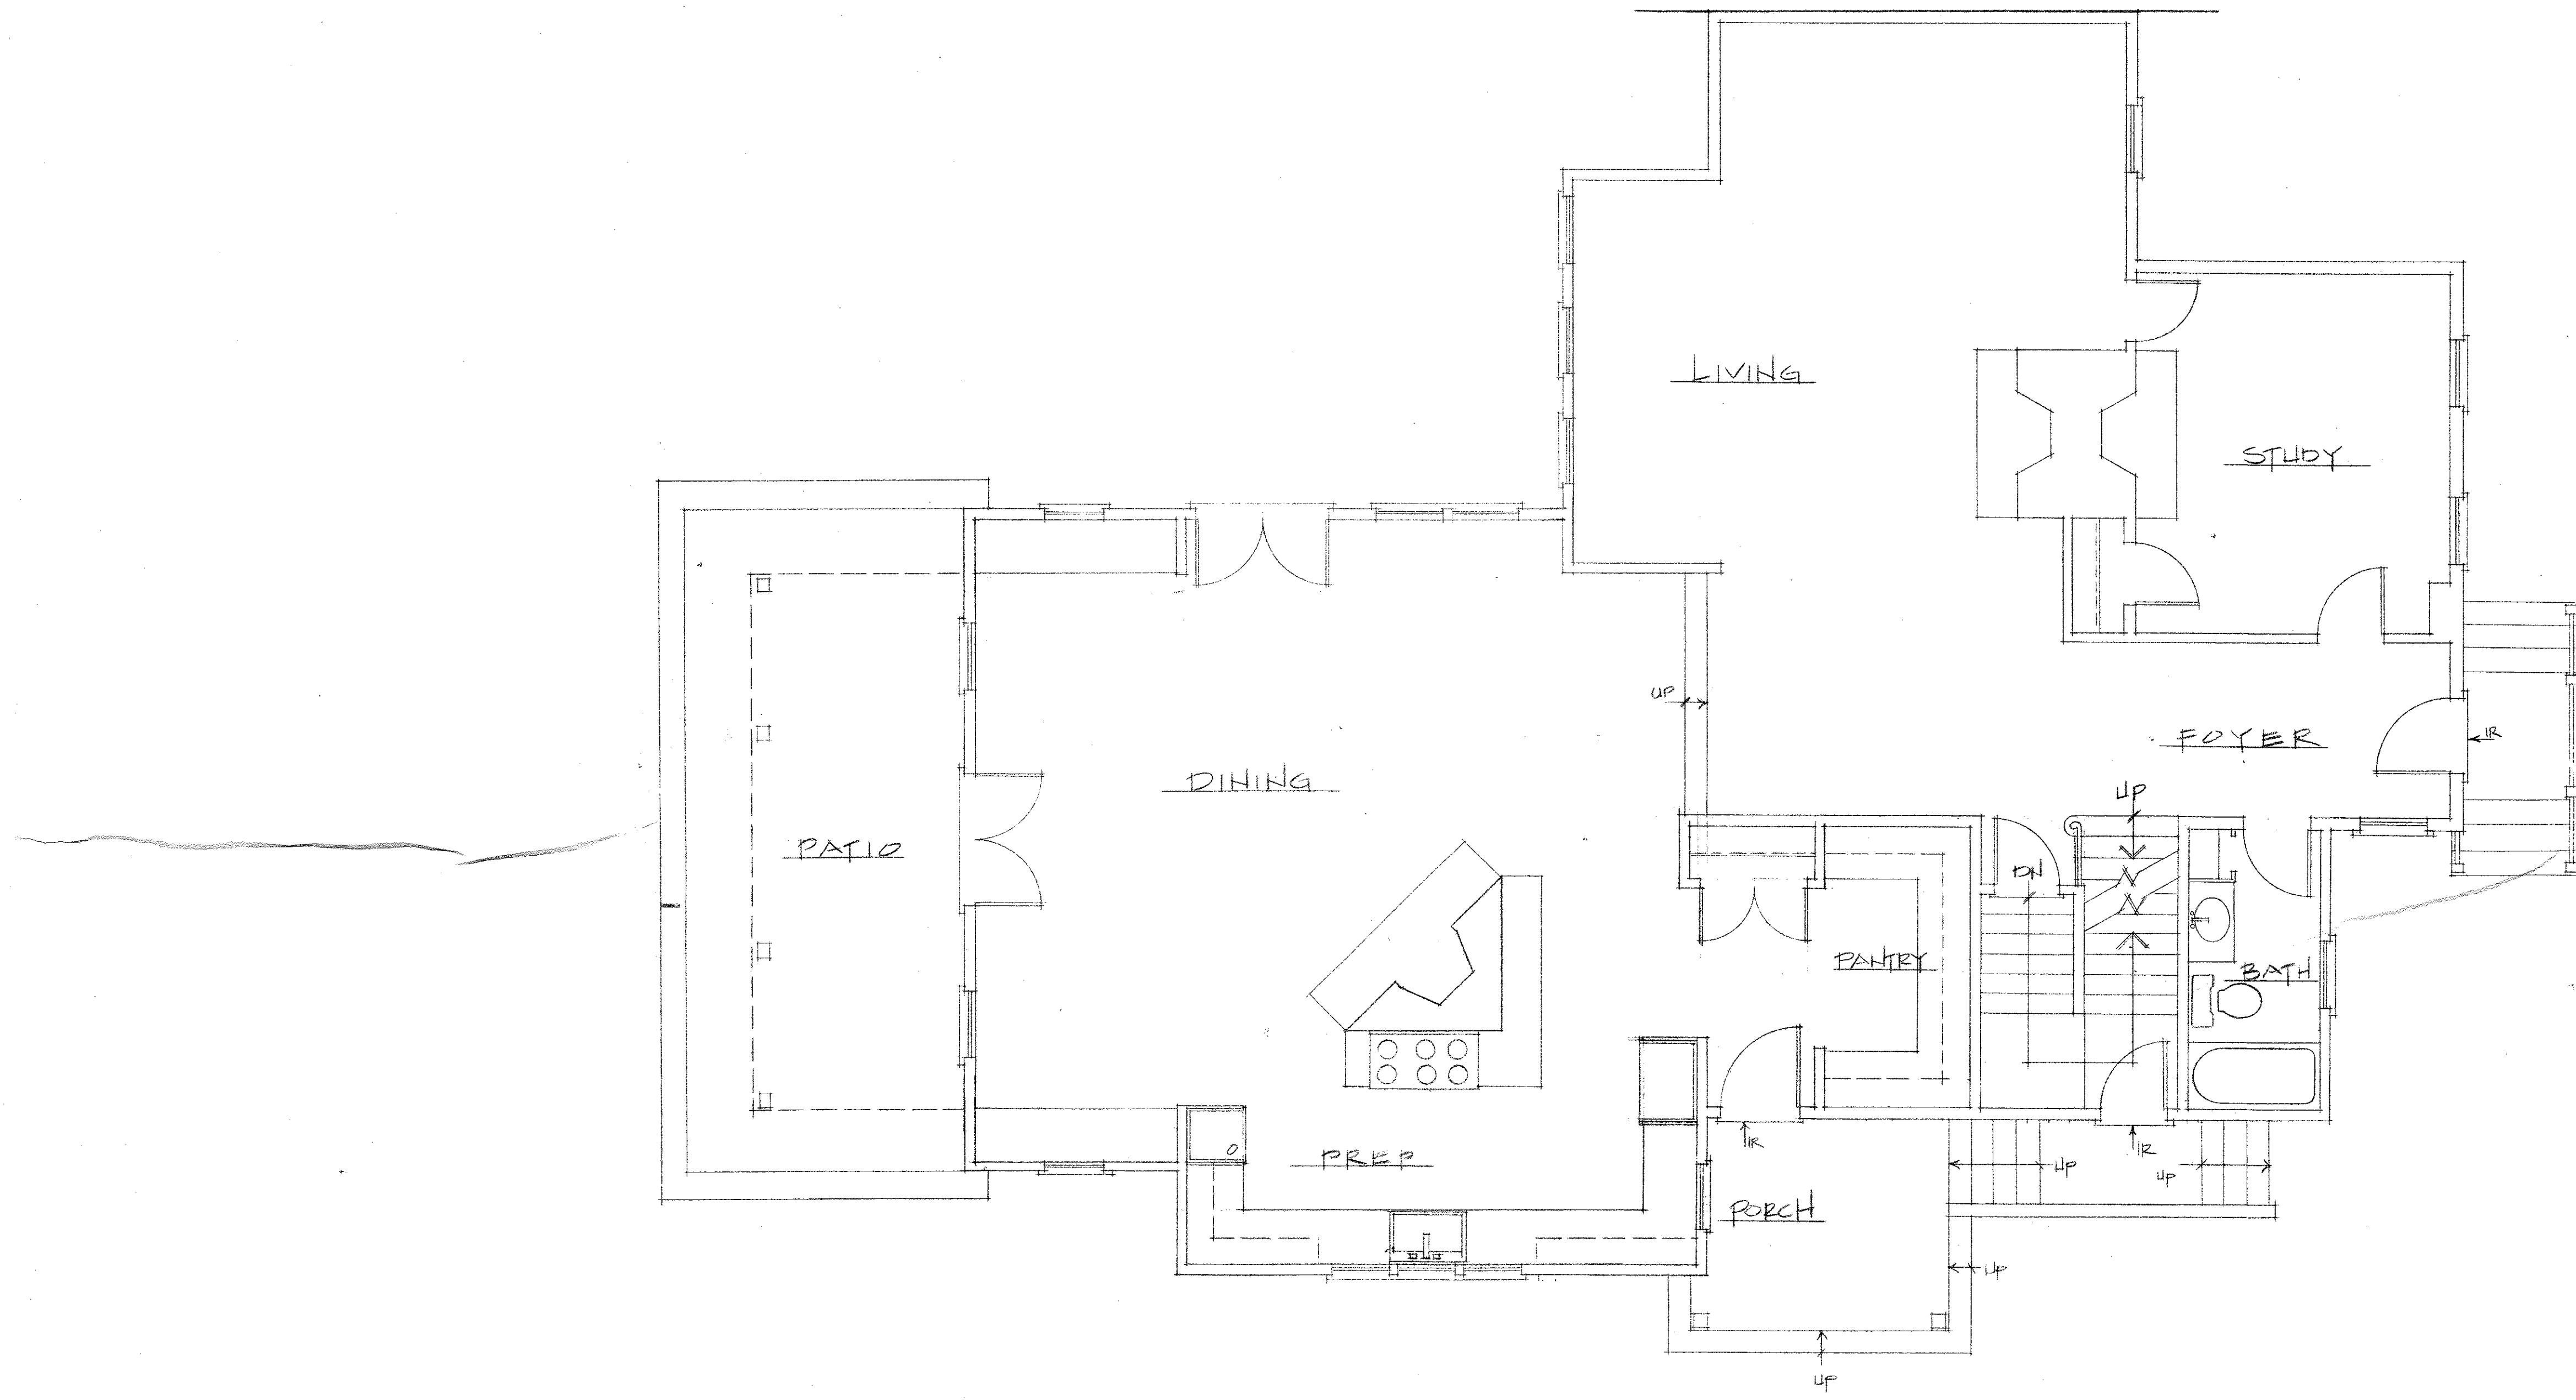

FIRST FLOOR PLAN
 1/4" = 1'-0"

GREEN RESIDENCE
 2 FARMER STREET
 NANTUCKET, MASSACHUSETTS 02554

CARR, LYNCH AND SANDELL
 Architects Landscape Architects Urban Designers Planners
 1385 Cambridge Street
 Cambridge, MA 02139
 617 661-6566
 Fax 617 661-6822
 Incorporated 1980


drawing title

scale _____ drawing no. _____
 date _____
 drawn _____
 checked _____

A-1

project no. _____

Revisions		
no.	date	description
1	19/00	MA BED

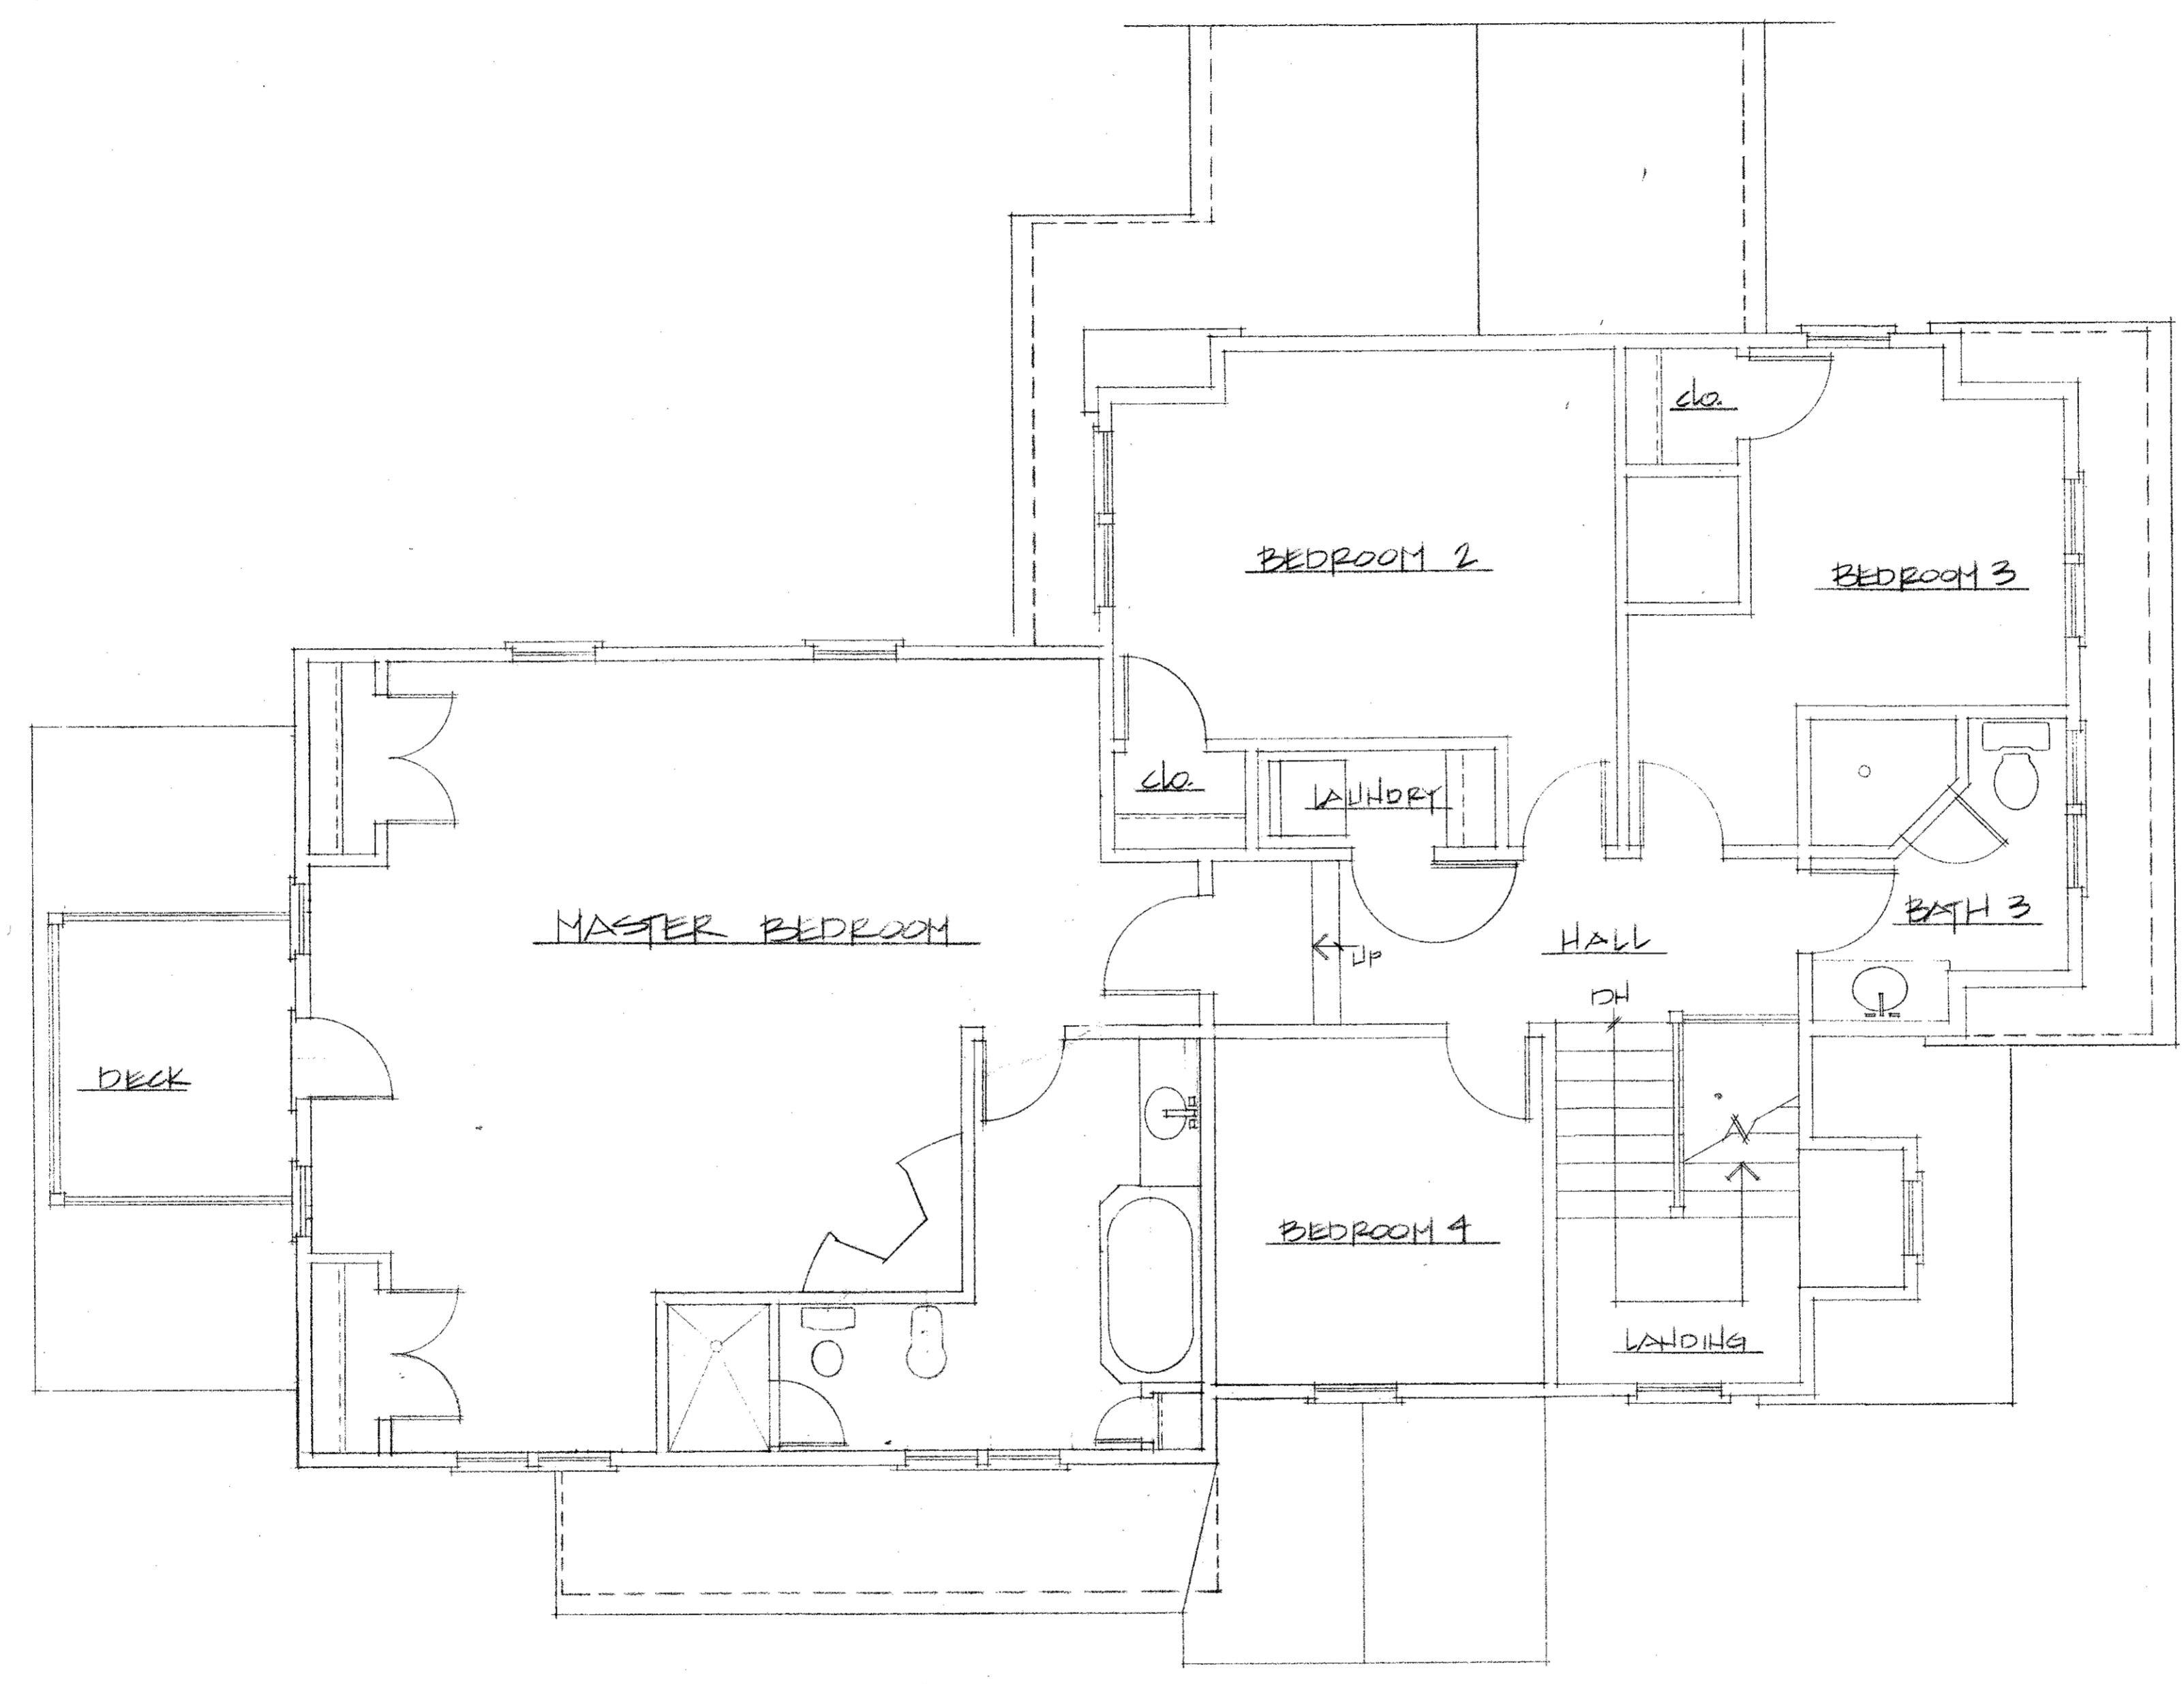

SECOND FLOOR PLAN
 1/4" = 1'-0"

GREEN RESIDENCE
 2 FARMER STREET
 NANTUCKET, MASSACHUSETTS 02554

CARR, LYNCH AND SANDELL
 Architects Landscape Architects Urban Designers Planners

1385 Cambridge Street
 Cambridge, MA 02139
 617 661-8566
 Fax 617 661-6822
 Incorporated 1980

drawing title

scale _____ drawing no. _____
 date _____
 drawn _____
 checked _____

A-2

project no. _____