

OWNER
 HATHORIAN ASIA HOMES, LLC
 120 Barclay Street, 40 Floor
 Baltimore, MD 21202

ARCHITECT
 WORKSHOP/APD
 30 West 25th Street, 7th Floor, New York, NY 10001
 T: (212) 279-7700 | www.workshopapd.com

STRUCTURAL ENGINEER
 CLM CONSULTING GROUP
 30 West 25th Street, 7th Floor, New York, NY 10001
 T: (212) 850-8200

SURVEYOR
 BRONX SURVEYING, INC.
 114 West Street, 5th Floor, New York, NY 10001
 T: (212) 850-8200

CONTRACTOR
 BRITNEY CONSTRUCTION, LLC
 120 Barclay Street, 40 Floor, Baltimore, MD 21202
 T: (410) 221-1200

ALL DIMENSIONS SHALL BE SUBJECT TO VERIFICATION BY THE FIELD CONTRACTOR.

REVISIONS

NO.	DATE	DESCRIPTION

FOR CONSTRUCTION





ISSUES


NO.	DATE	DESCRIPTION

DRAWING INFO

DESIGNED BY		REVIEWED BY	
DRAWN BY		DATE	
CHECKED BY		SCALE	
DATE		PROJECT NO.	


FLOOR PLANS
A-100

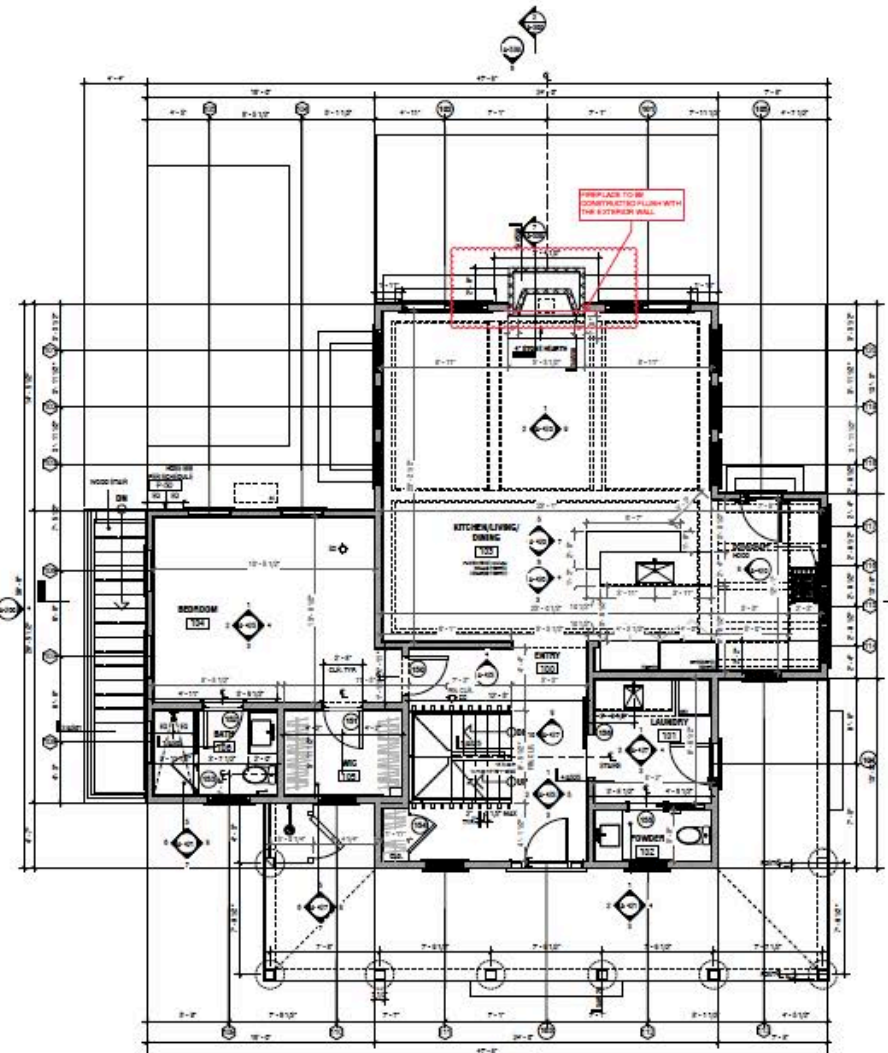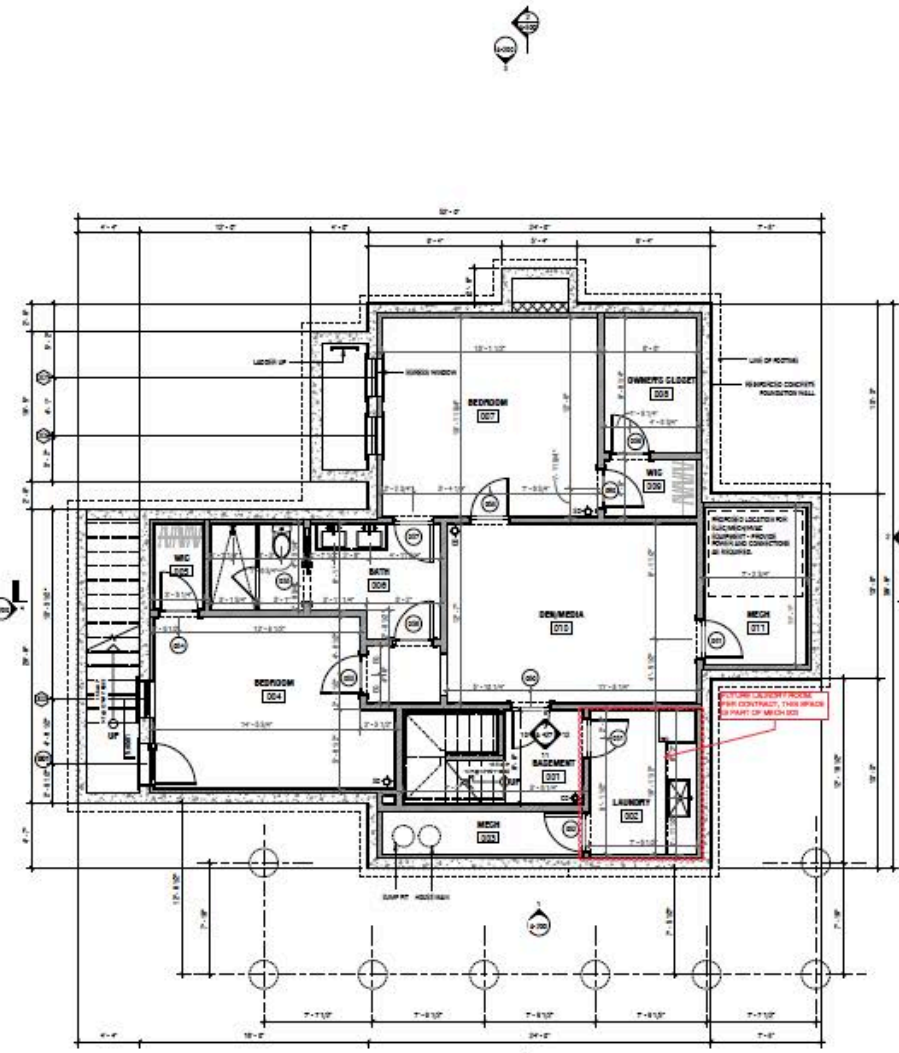

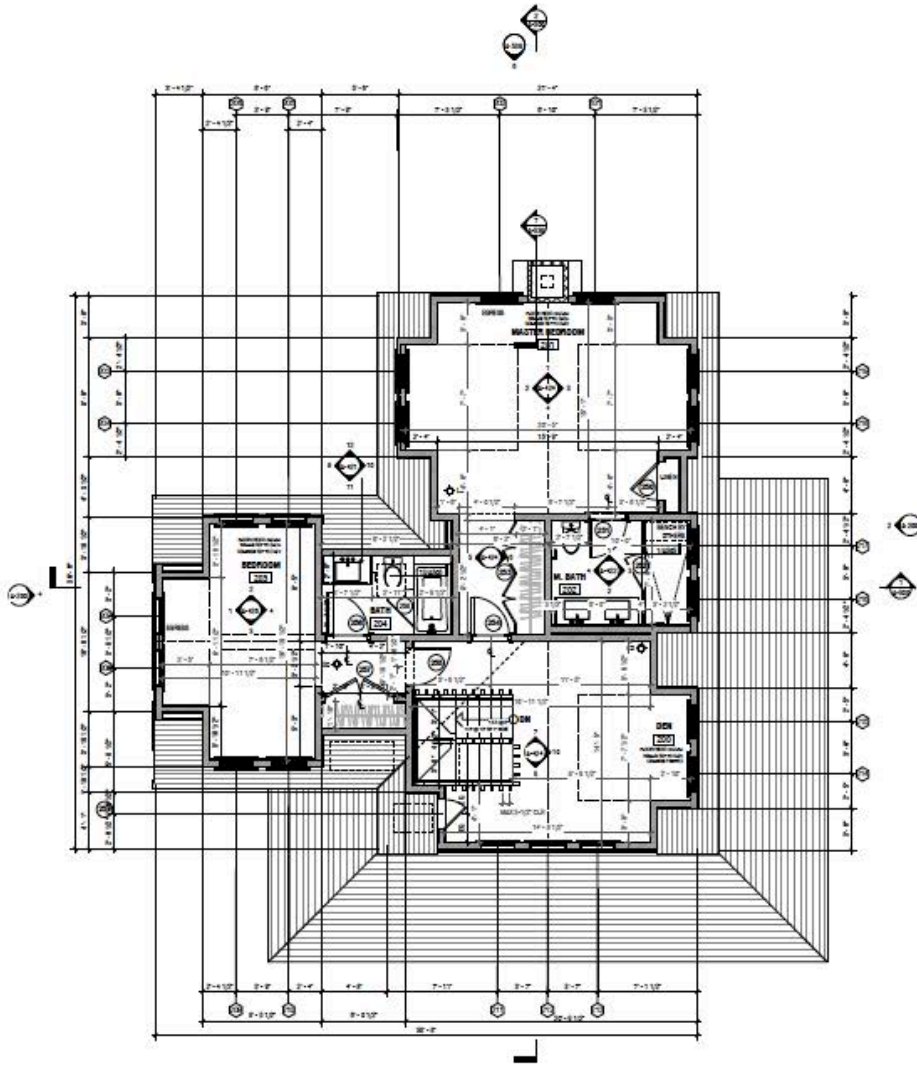

1 SECOND FLOOR PLAN
1/4" = 1'-0"

1089 SF

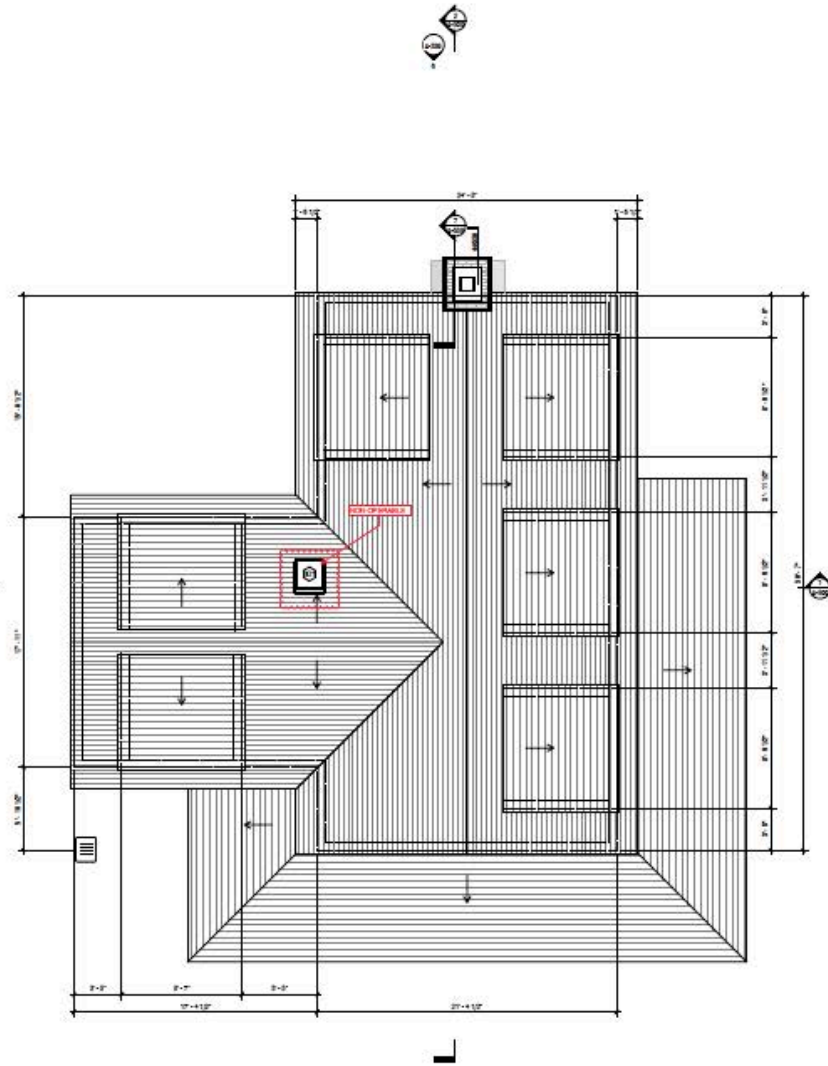

2 ROOF PLAN
1/4" = 1'-0"

HWT

TYPE B - "COTTAGE"

OWNER
NATHANIEL PAIR PARTNERS, LLC
120 Oakley Blvd., 40 Pine
Rutland, VT 05719

ARCHITECT
WORKSHOP/APD
WORKSHOP ARCHITECTURE INC
20 West 23rd Street, 7th Fl., New York, NY 10011
T: 212 278-7171 info@workshopapd.com

STRUCTURAL ENGINEER
CAMP - INGERSOLL ENGINEERS
20 West 23rd Street, 7th Fl.,
New York, NY 10011
T: 212 278-7171

SURVEYOR
BENJAMIN W. INGERSOLL, INC.
174 Main Street, Building 8
Rutland, VT 05701
T: 800 888-8204

CONTRACTOR
SHILLADY CONTRACTORS, LLC
120 Oakley Blvd., 40 Pine
Rutland, VT 05719
T: 800 237-1222

ALL DIMENSIONS UNLESS OTHERWISE SPECIFIED ARE SUBJECT TO VERIFICATION OF FIELD CONDITIONS

REVISIONS

NO.	DATE	BY	DESCRIPTION

FOR CONSTRUCTION



ISSUES

NO.	DATE	BY	DESCRIPTION

DRAWING INFO

CONSTRUCTION	DATE	BY	DESCRIPTION

FLOOR PLANS
A-101