

ZONING INFORMATION  
MAP 54 PARCEL 26.1  
ZONE: LUG-1

MINIMUM LOT SIZE- 40,000 S.F.  
MINIMUM FRONTAGE- 100 FT  
FRONT YARD SETBACK- 35 FT  
REAR & SIDE SETBACK- 10 FT  
GROUND COVER RATIO- 7.0% or 2951 S.F.

PROPOSED HOUSE GROUND COVER- 2246 SF  
FUTURE GARAGE/ STUDIO G.C.- 641 SF  
TOTAL G.C. AREA- 2887 SF

EXISTING  
42,167 S.F.



Locus




Northeast Perspective



Southwest Perspective

# A New Home at 59 Polpis Road

## Nantucket , Massachusetts

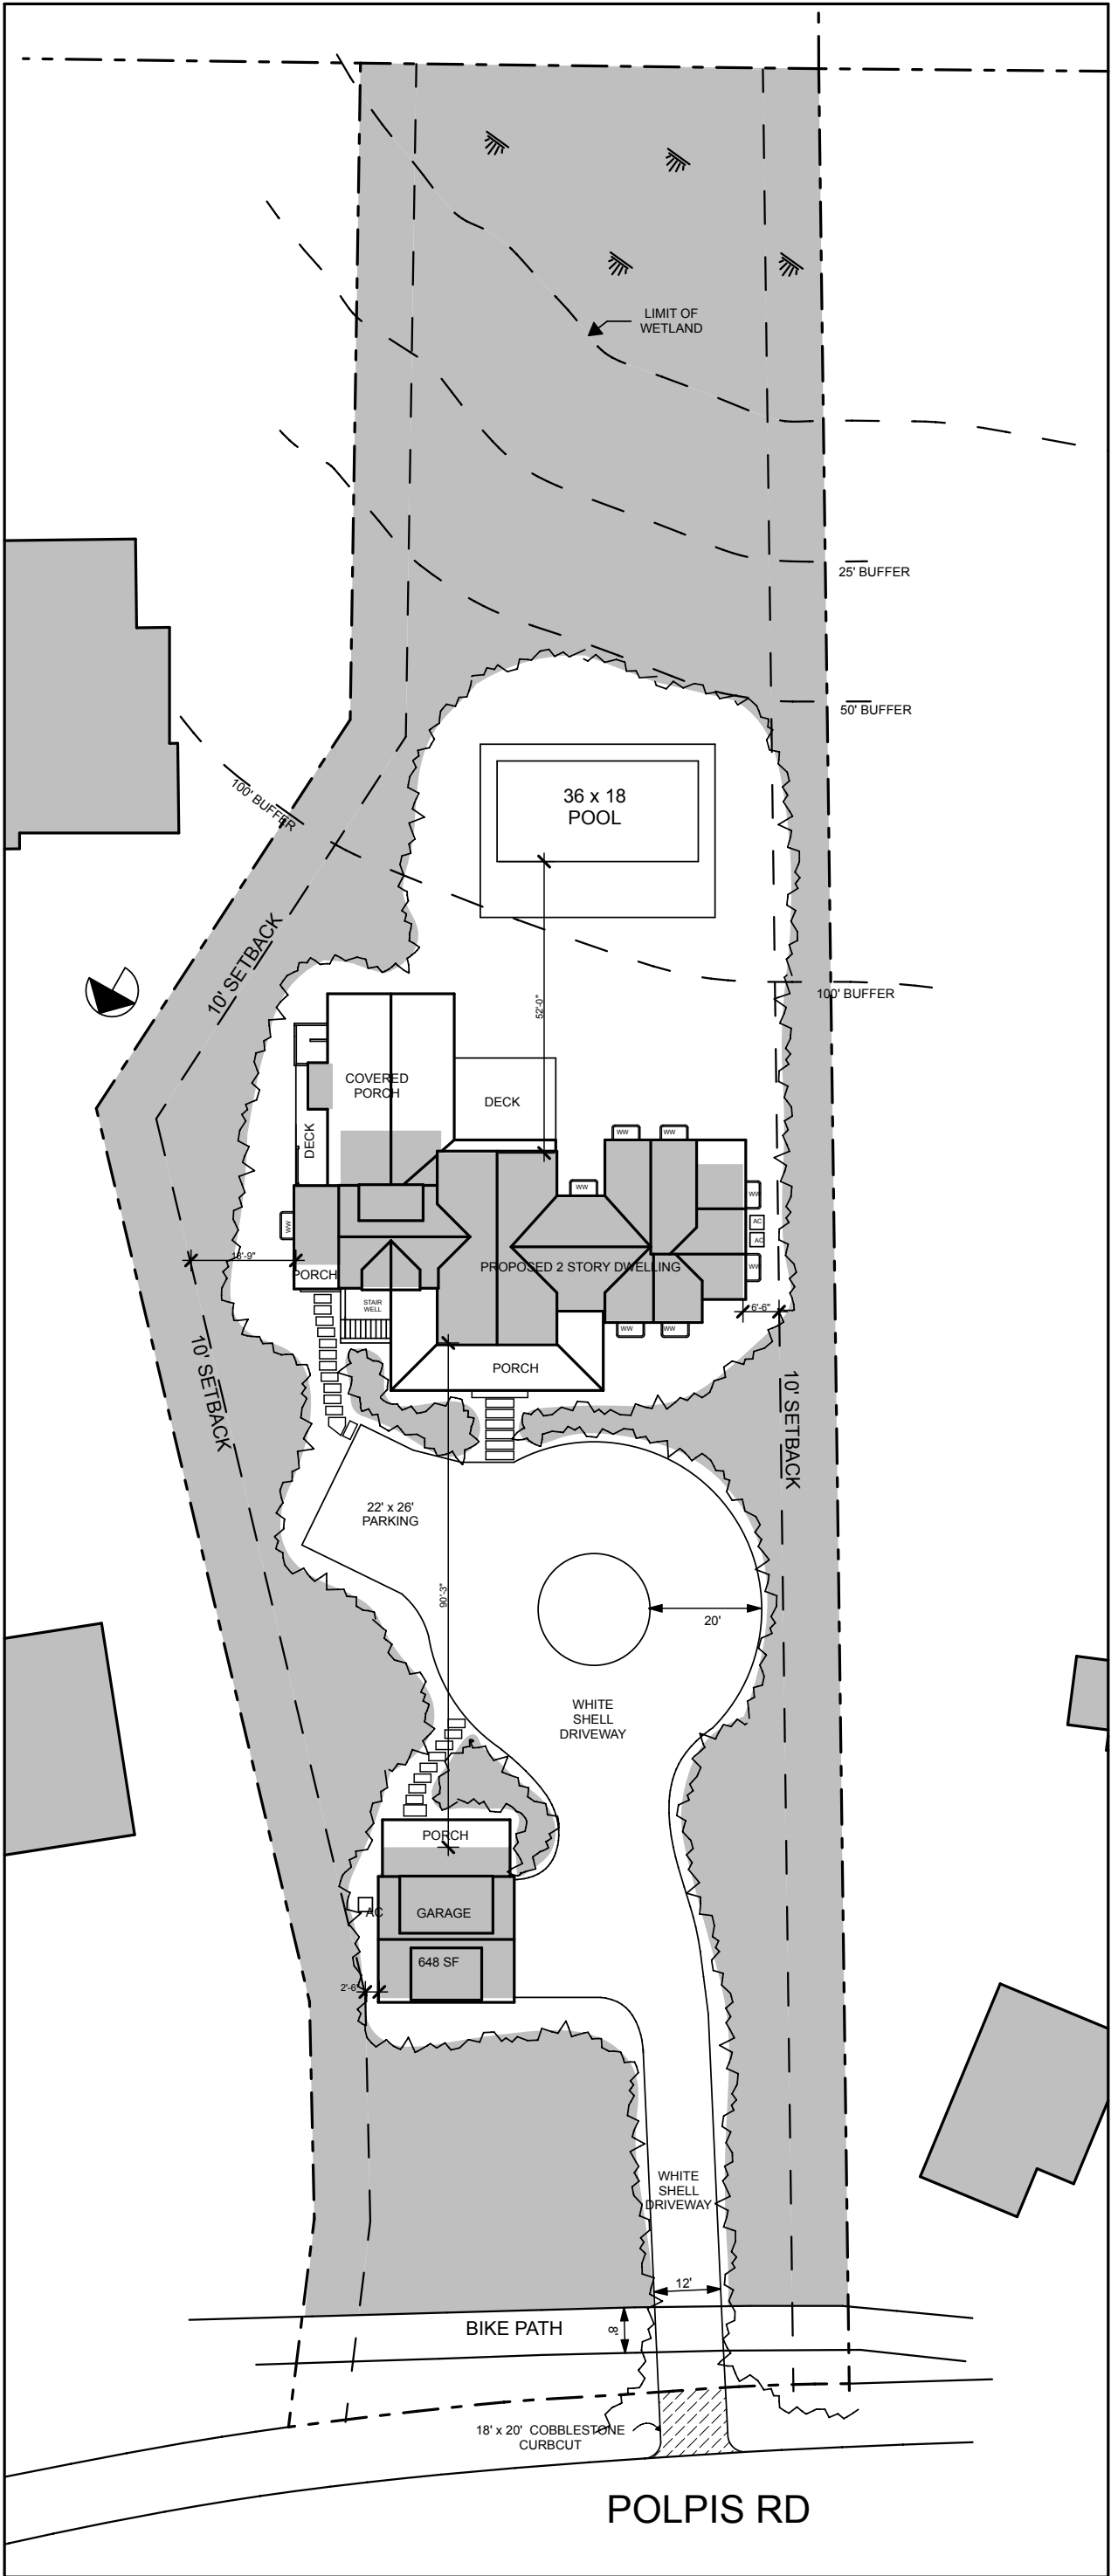

Site Plan- Proposed

SCALE: 1" = 30'

| DRAWING INDEX |      |                               |
|---------------|------|-------------------------------|
| ARCHITECTURAL | A0.0 | COVER SHEET, SITE PLAN, LOCUS |
|               | A1.0 | BASEMENT FLOOR PLAN           |
|               | A1.1 | FIRST FLOOR PLAN              |
|               | A1.2 | SECOND FLOOR PLAN             |
|               | A1.3 | ROOF PLAN                     |
|               | A2.1 | ELEVATIONS                    |
|               | A2.2 | ELEVATIONS                    |
|               | A3.1 | SECTIONS                      |
|               | A3.2 | SECTIONS                      |
| STRUCTURALS   | S1.1 | FOUNDATION PLAN               |
|               |      |                               |
|               |      |                               |
|               |      |                               |

| ISSUES/REVISION DATE |          |
|----------------------|----------|
| HDC 1                | 6/11/24  |
| STAFF APPROVAL       | 7/25/24  |
| CONST. DOCS          | 8/07/24  |
| OFFICE SET           | 9/01/24  |
| CONST SET            | 10/17/24 |
| 76'-6"               |          |
| CONST SET            | 12/13/24 |
| REVIEW               | 12/18/24 |
|                      |          |
|                      |          |
A New House at  
59 Polpis Road  
Nantucket, Massachusetts

USE OF DRAWING

This drawing is the sole property of the Designer and is to be used only for the project and site. The contents of this drawing are not to be reproduced, copied, or reproduced without the expressed written permission of the Designer. This drawing is to be returned to the Designer upon request.


© Thorneswill Design LLC 2024

Thorneswill Design LLC  
48 Dukes Road  
Nantucket, Ma. 02554  
Tele. 508 228 9161 Fax 508 228 3165

Project No: \_\_\_\_\_  
Designed by: LT  
Drawn by: PH  
Checked by: LT

Sheet No:  
A0.0

Contents:  
Cover- Main House

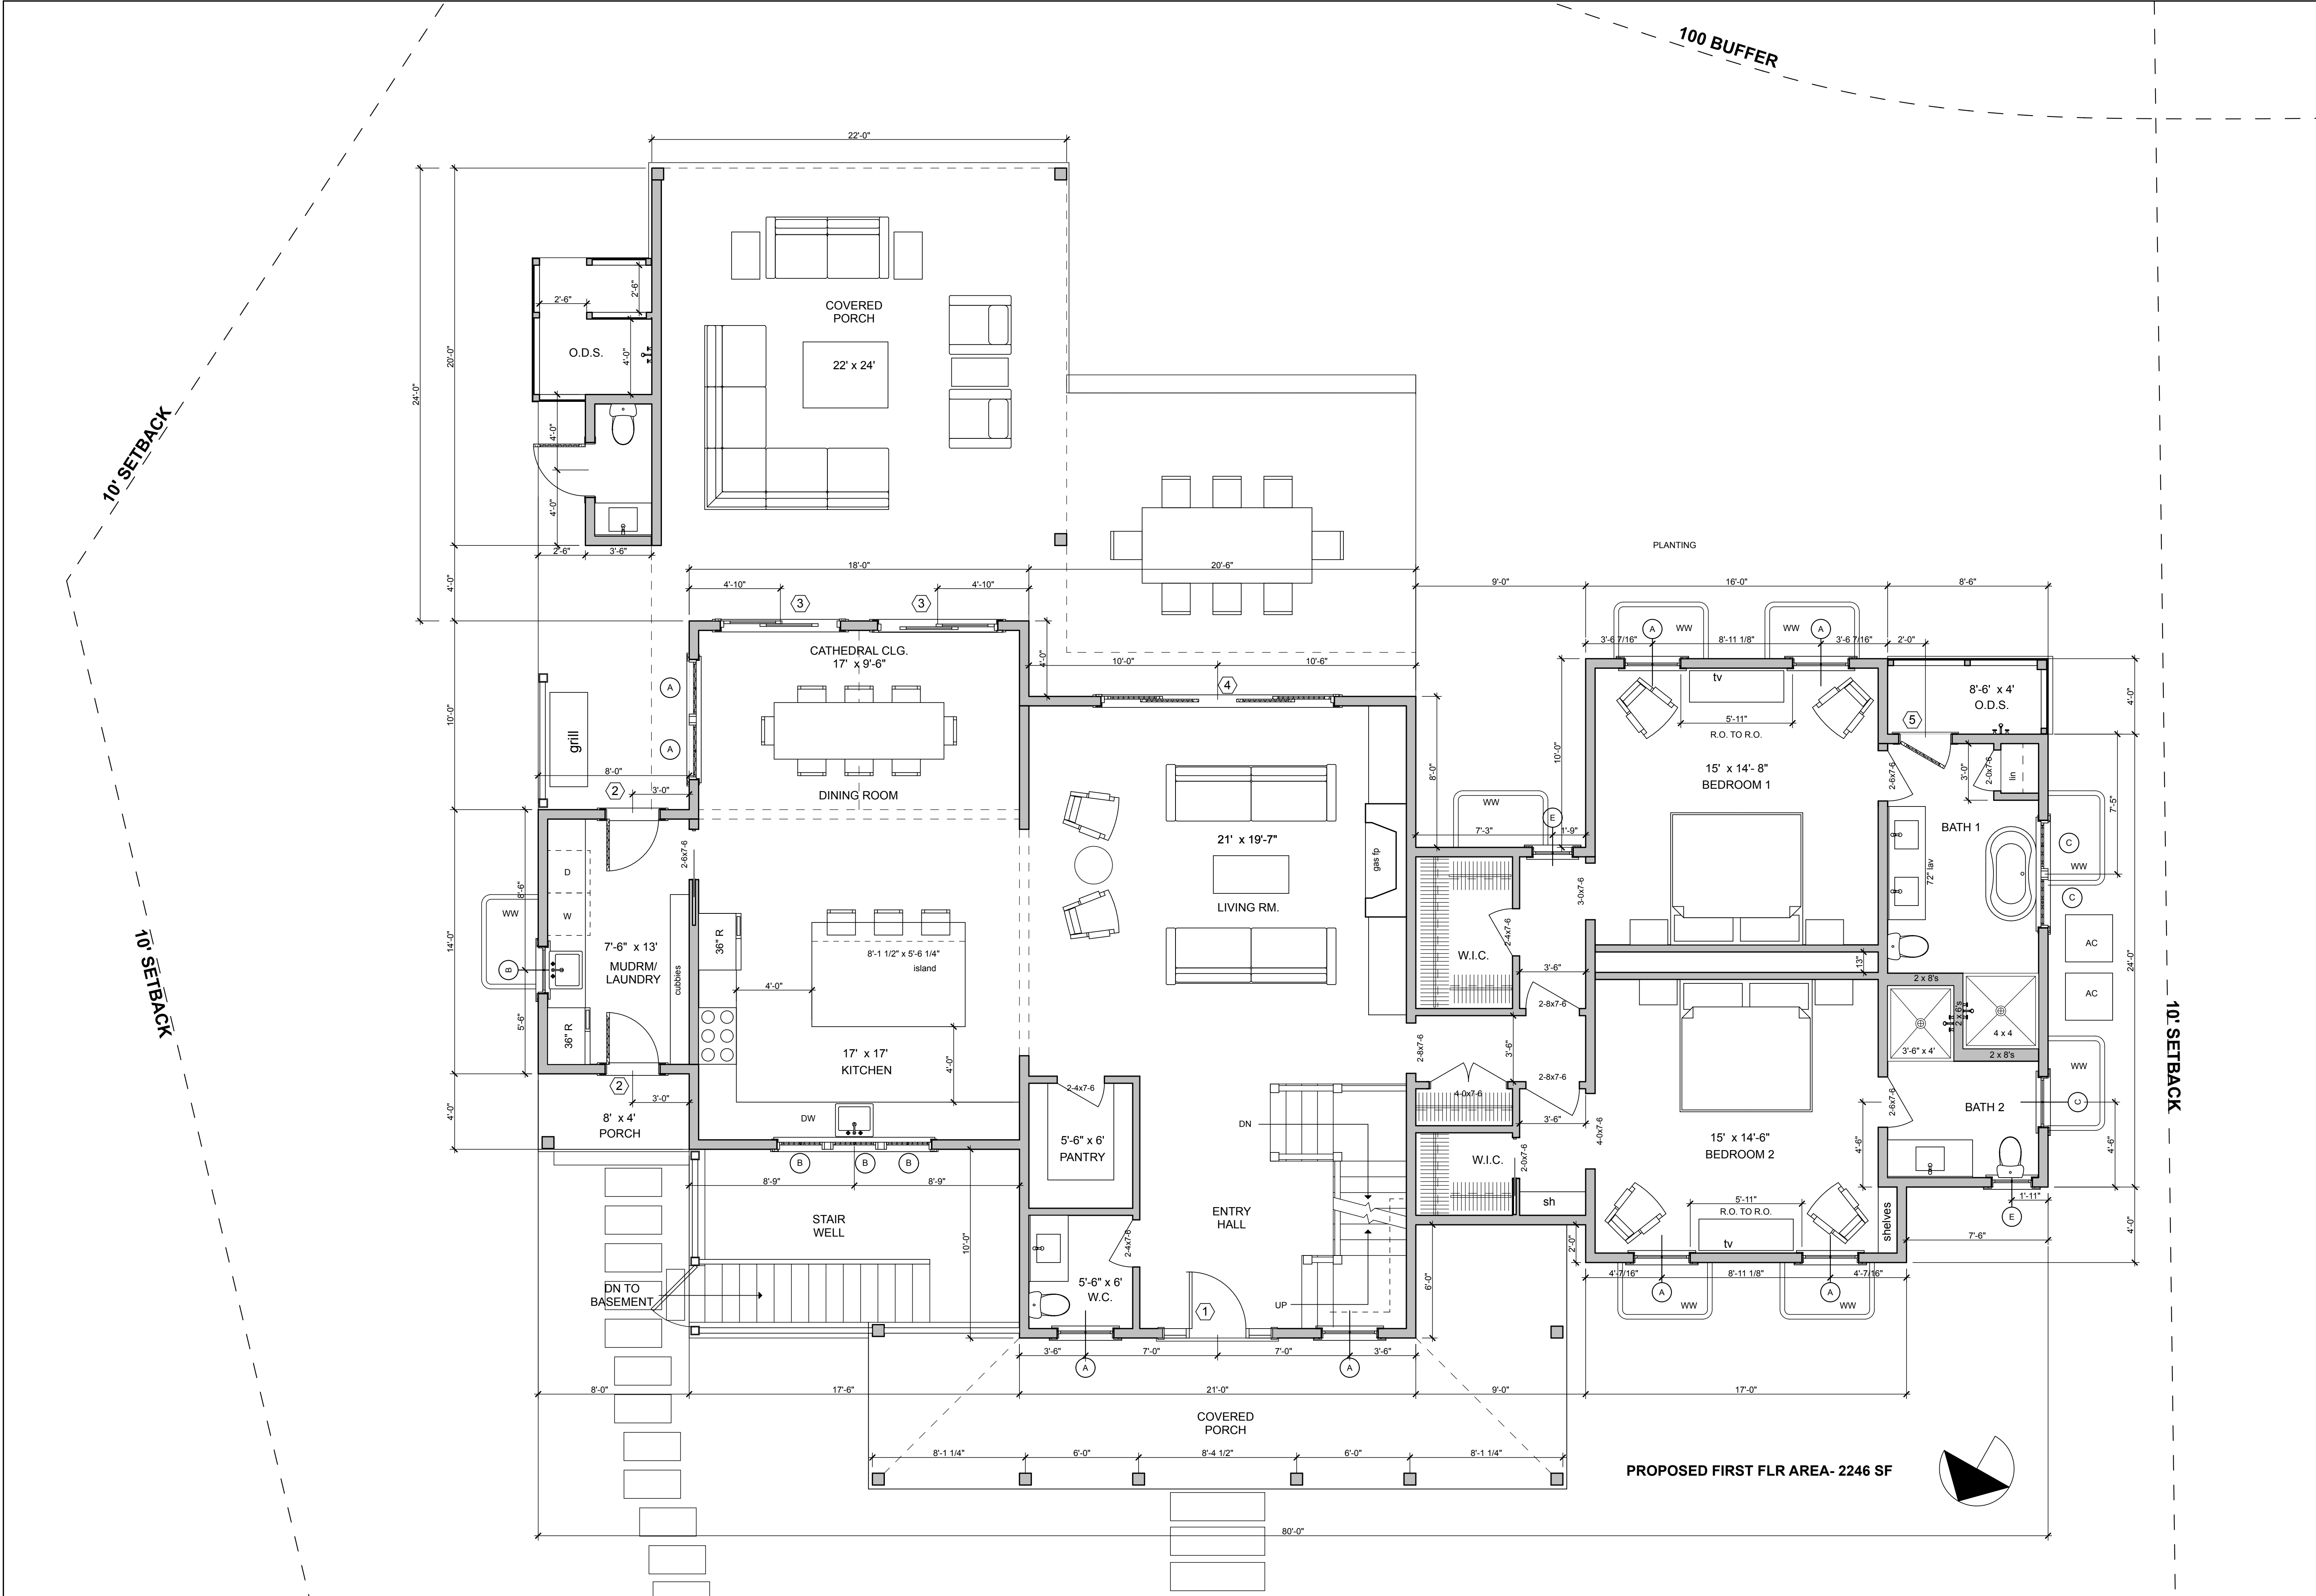

First Floor Plan- Proposed

SCALE: 1/4" = 1'-0"

| ISSUES/REVISION DATE |          |
|----------------------|----------|
| HDC 1                | 6/11/24  |
| STAFF APPROVAL       | 7/25/24  |
| CONST. DOCS          | 8/07/24  |
| OFFICE SET           | 9/01/24  |
| CONST SET            | 10/17/24 |
| 76'-6"               |          |
| CONST SET            | 12/13/24 |
| REVIEW               | 12/18/24 |
|                      |          |
|                      |          |
A New House at  
59 Polpis Road  
Nantucket, Massachusetts

USE OF DRAWING

This drawing is the sole property of the designer and is not to be used, copied, or reproduced without the expressed written permission of the designer. This drawing is to be returned to the designer upon request.

© Thorneswill Design LLC 2024

Thorneswill Design LLC  
48 Dukes Road  
Nantucket, Ma. 02554  
Tele. 508 228 9161 Fax 508 228 3165


Project No: \_\_\_\_\_  
Designed by: LT  
Drawn by: PH  
Checked by: LT

Sheet No:  
A1.1

Contents:  
First Floor Plan

**A New House at  
59 Polpis Road  
Nantucket, Massachusetts**

**Thornewill Design LLC**  
48 Dukes Road  
Nantucket, Ma. 02554  
Tele. 508 228 9161 Fax 508 228 3165

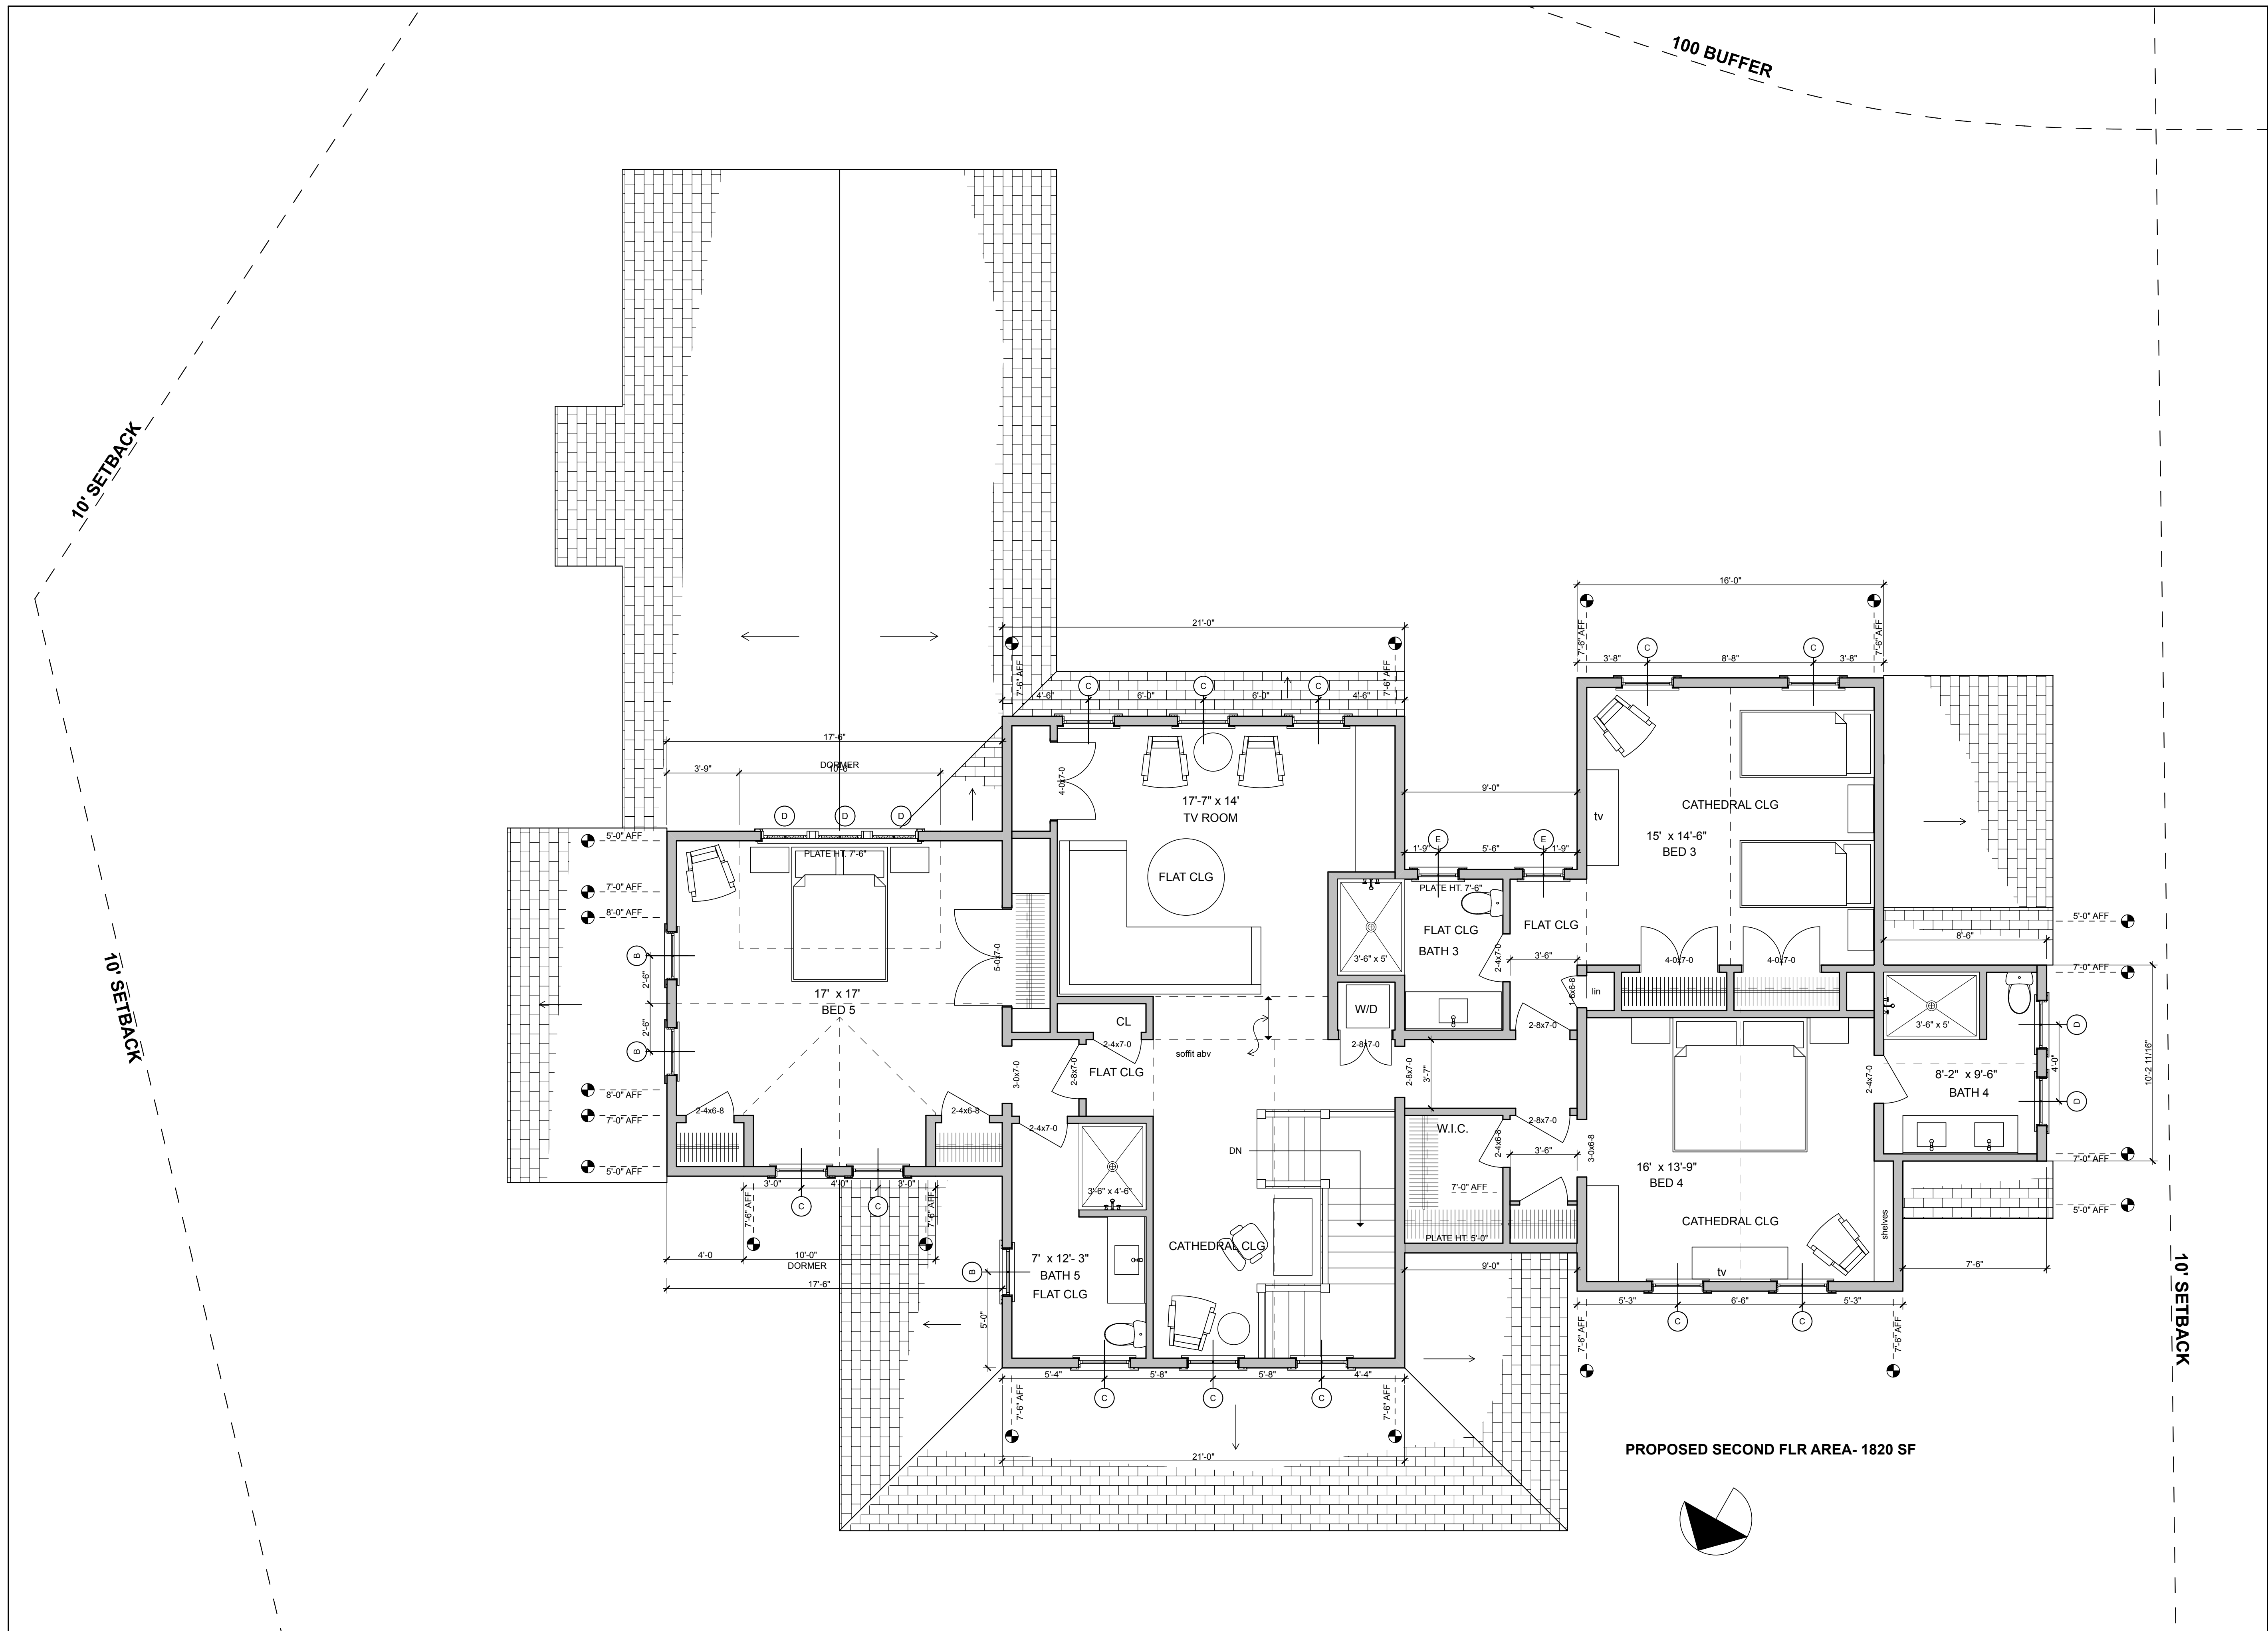

## Second Floor Plan- Proposed



tents: \_\_\_\_\_

sement Floor Plan



North Elevation- Staff Approved

SCALE: 1/16" = 1'-0"

GENERAL NOTES: MATERIALS

ROOF- LANDMARK WEATHERED WOOD ARCHITECTURAL SHINGLES

EXT. WALLS- WHITE CEDAR SHINGLES

CORNER BOS. - 5/4" x 6" PNT WHITE

EAVE- 1 x 8 PTD WHITE

FACIA- 1 x 8 PTD WHITE

RAKES- 1 x 8 W/ 2" SHADOW BD.- PTD WHITE


CHIMNEY- FAUX RED BRICK

FOUNDATION WALL - POURED CONCRETE

DR & WINDOW TRIM- 1 x 4- PNT WHITE

DECK- 1 x 4 MAHOGANY- NATURAL

POSTS- 8"- PNT WHITE

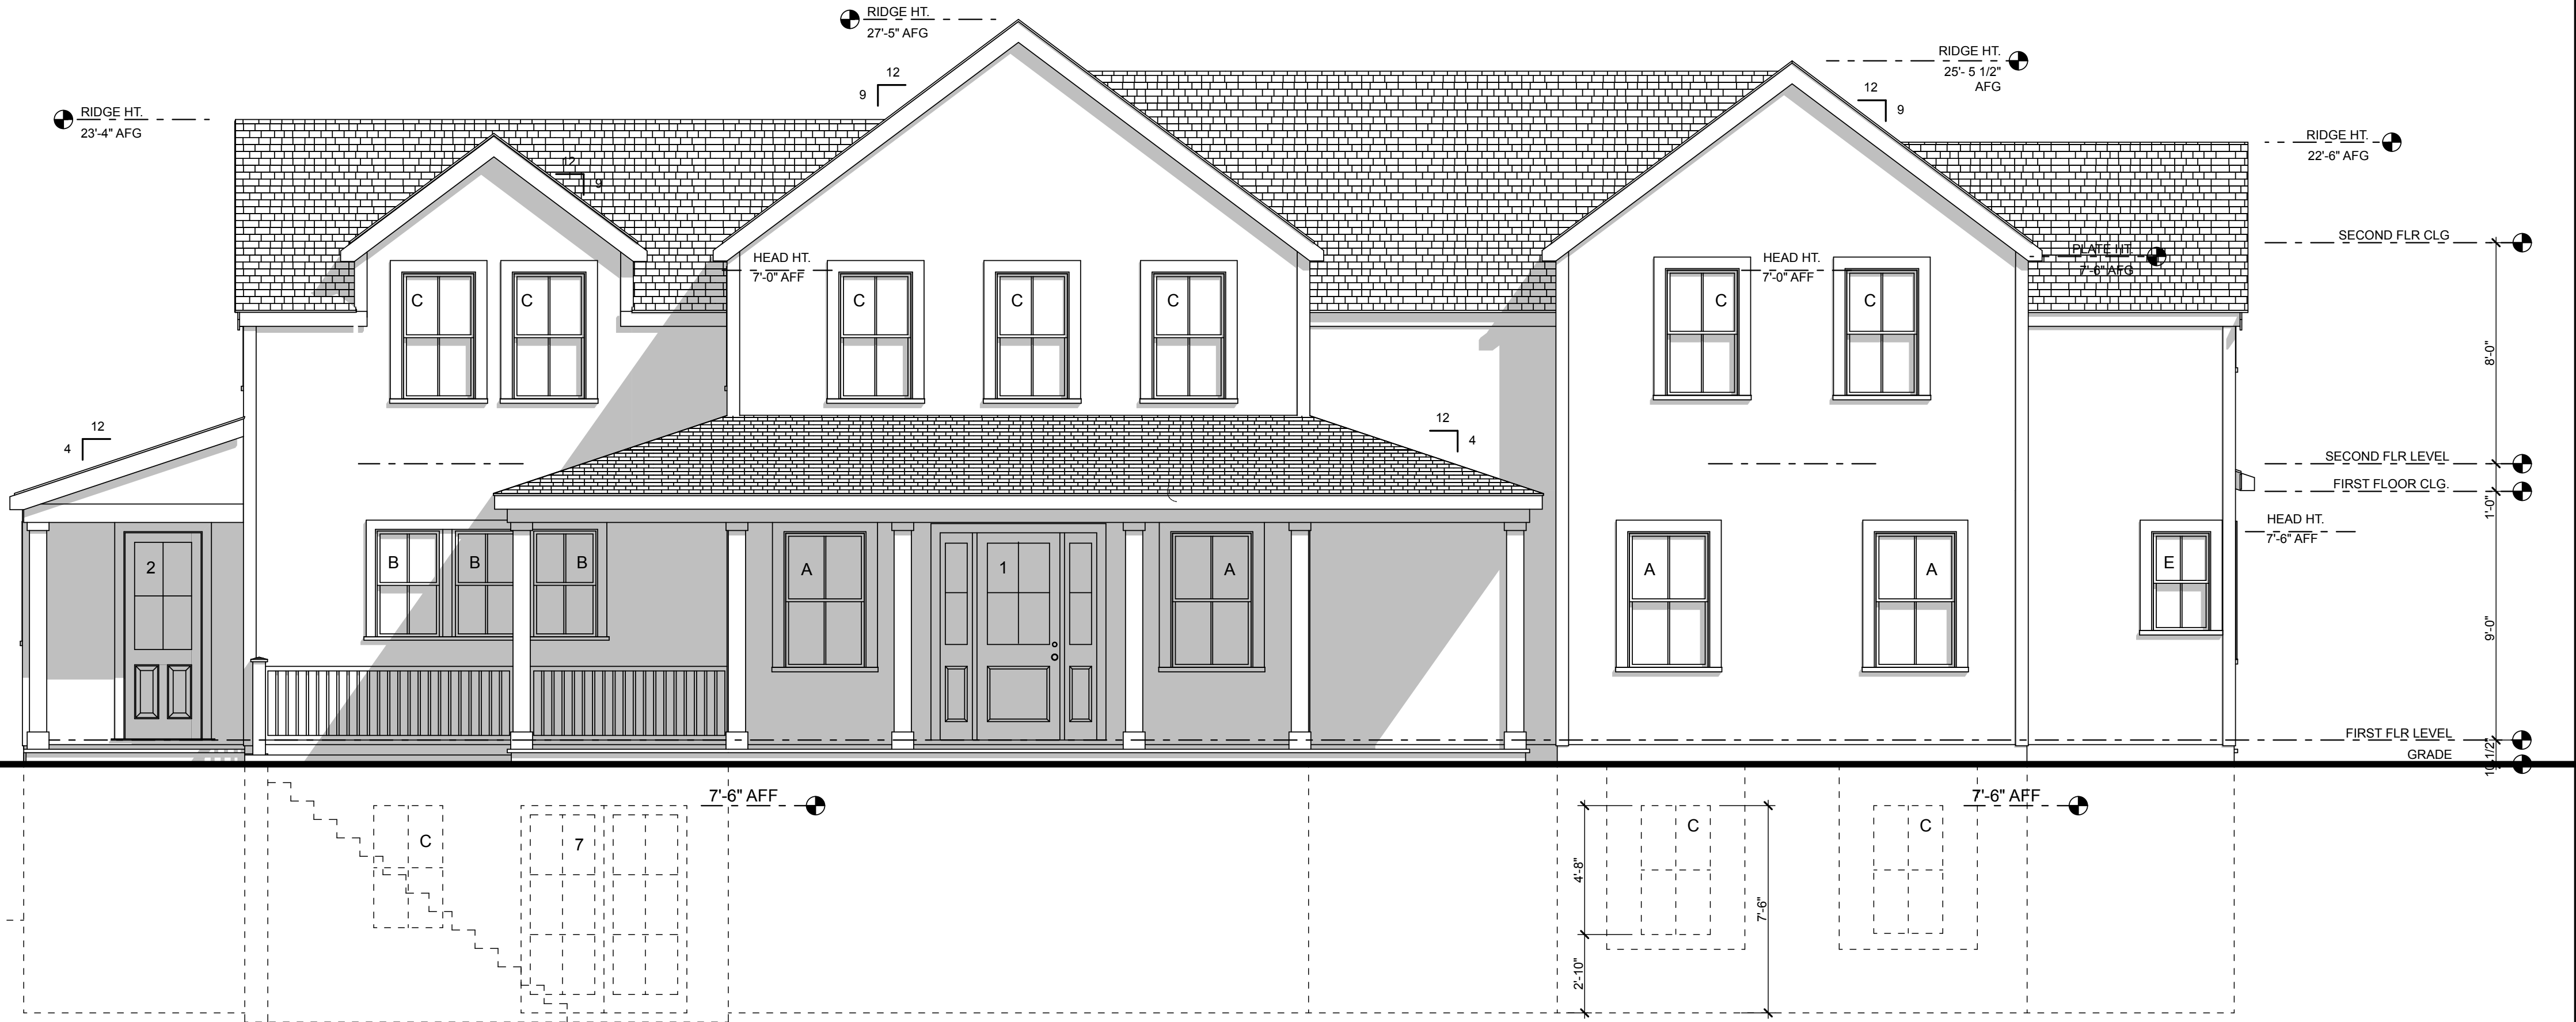

North Elevation- Proposed

SCALE: 1/4" = 1'-0"



East Elevation- Staff Approved

SCALE: 1/16" = 1'-0"



East Elevation- Proposed

SCALE: 1/4" = 1'-0"

| ISSUES/REVISION DATE |          |
|----------------------|----------|
| HDC 1                | 6/11/24  |
| STAFF APPROVAL       | 7/25/24  |
| CONST. DOCS          | 8/07/24  |
| OFFICE SET           | 9/01/24  |
| CONST SET            | 10/17/24 |
| CONST SET            | 12/13/24 |
| REVIEW               | 12/18/24 |

A New House at  
59 Polpis Road  
Nantucket, Massachusetts

USE OF DRAWING

This drawing is the sole property of the project and site. The contents of this drawing are not to be reproduced, copied, or reproduced without the expressed written permission of the Designer. This drawing is to be returned to the Designer upon request.

© Thorneswill Design LLC 2024

Thorneswill Design LLC  
48 Dukes Road  
Nantucket, Ma. 02554  
Tele. 508 228 9161 Fax 508 228 3165

Project No: LT  
Designed by: PH  
Drawn by: LT  
Checked by: LT

Sheet No:  
A2.1

Contents:  
Elevations

