



3" pipe to go thru the floors and stubbed into the attic and capped. GC/CSL to increase attic stub to 24" on-site or run through roof to exterior if required by local codes. Pipe is tested in the factory and labeled below 1st floor as being for future radon use. An electrical circuit terminates in the attic in an approved box by the vent pipe for a future Depressurization System.


ALL SHINGLES OMIT
SHIPPED TO SITE
FOR GC/CSL TO
INSTALL

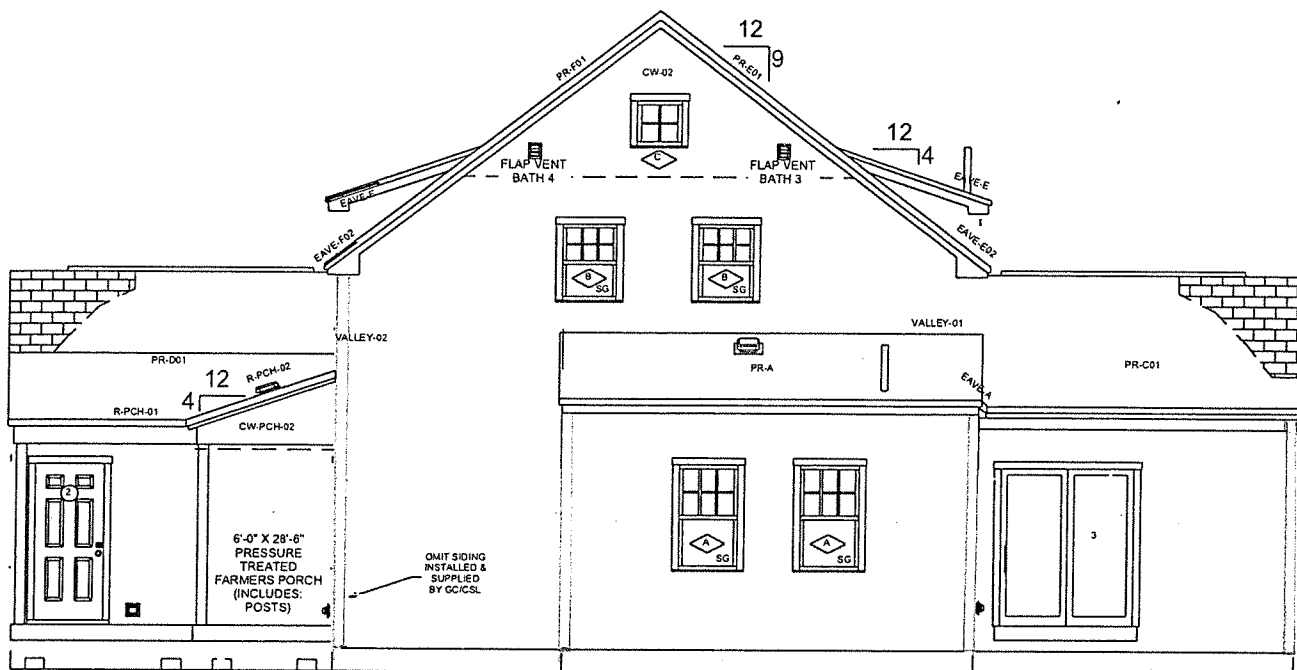

RIGHT ELEVATION (EAST)

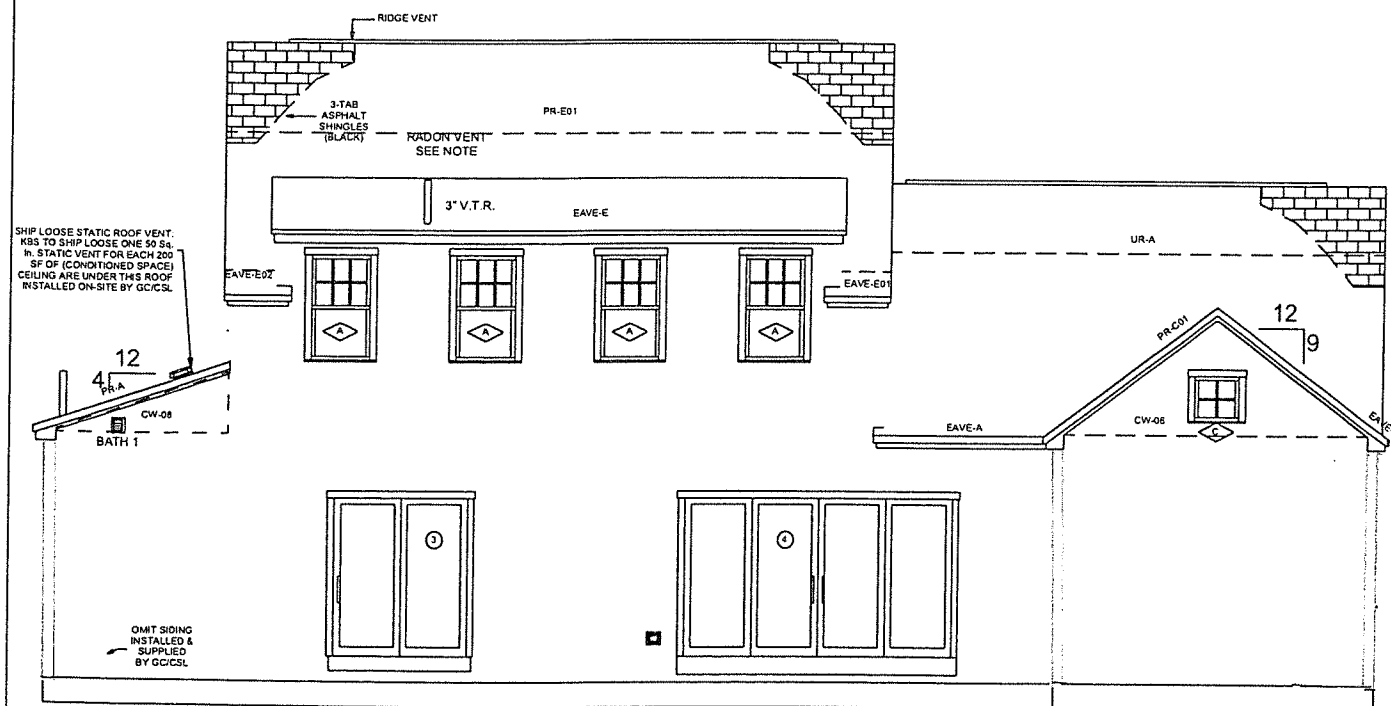

REAR ELEVATION (NORTH)

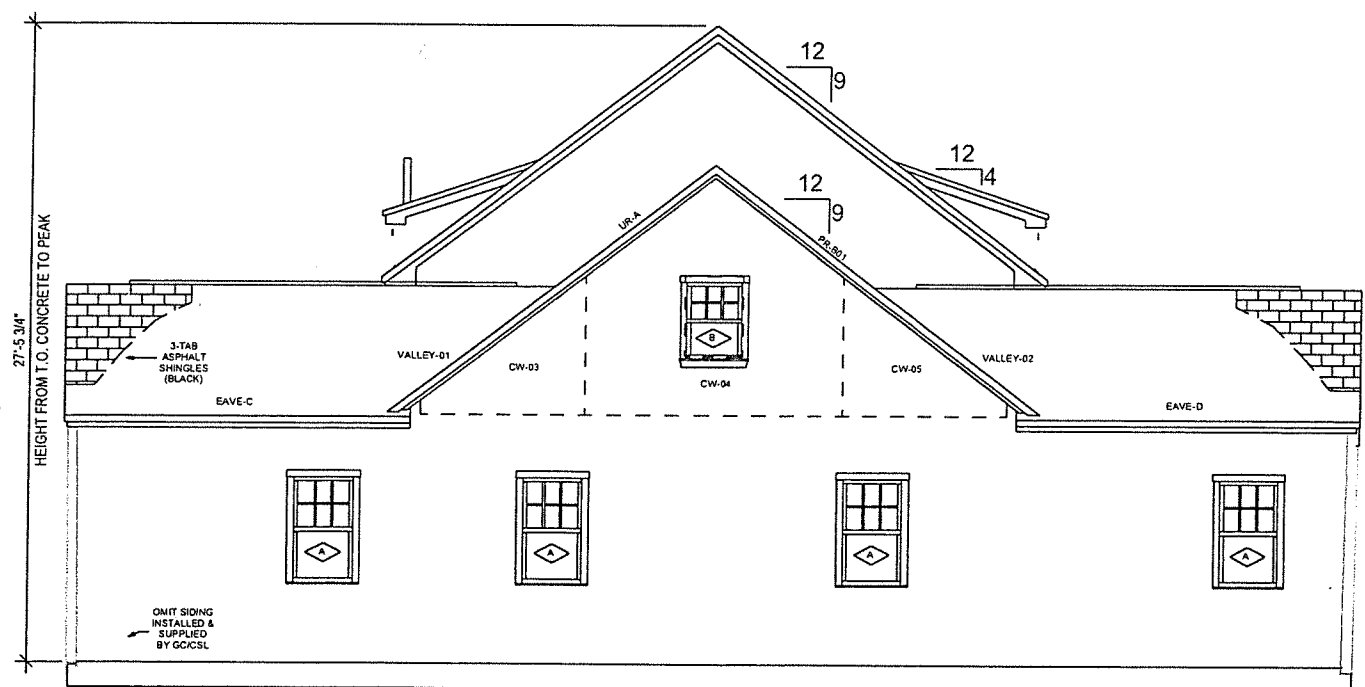


LEFT ELEVATION (WEST)

NOTE:
- ELEVATIONS ARE FOR GRAPHIC
REPRESENTATION ONLY. REFER TO WORK
ORDER FORM FOR DETAILED INFORMATION.
- EXTERIOR STEPS, RAILINGS & LANDINGS
ONSITE BY GC/CSL.


SERIAL #: KBS-4530 DATE: 2/17/2025 DWN BY: RLT/RNS	NOTES: Custom 25# GSL / 140 MPH (Vault) WIND Andersen 400 Series WINDOWS 8'-6" 1st 8'-6" 2nd CLG HGT	JOB NAME 73 Fairgrounds Nantucket, MA	BUILDER: J5 Development Nantucket, MA 02584	PERMIT REV# DATE: REV#1 DATE: Added power to smoke that was lacking - RNS REV#2 DATE: Connected the switch to lights in Bed 1 - RNS REV#3 DATE: Adjusted TW264.6 window sills - EPG REV#4 DATE:
ELEVATIONS				
SHEET # P2				
SCALE: 1/8" = 1'-0"				

(JSTX)
(COLX)

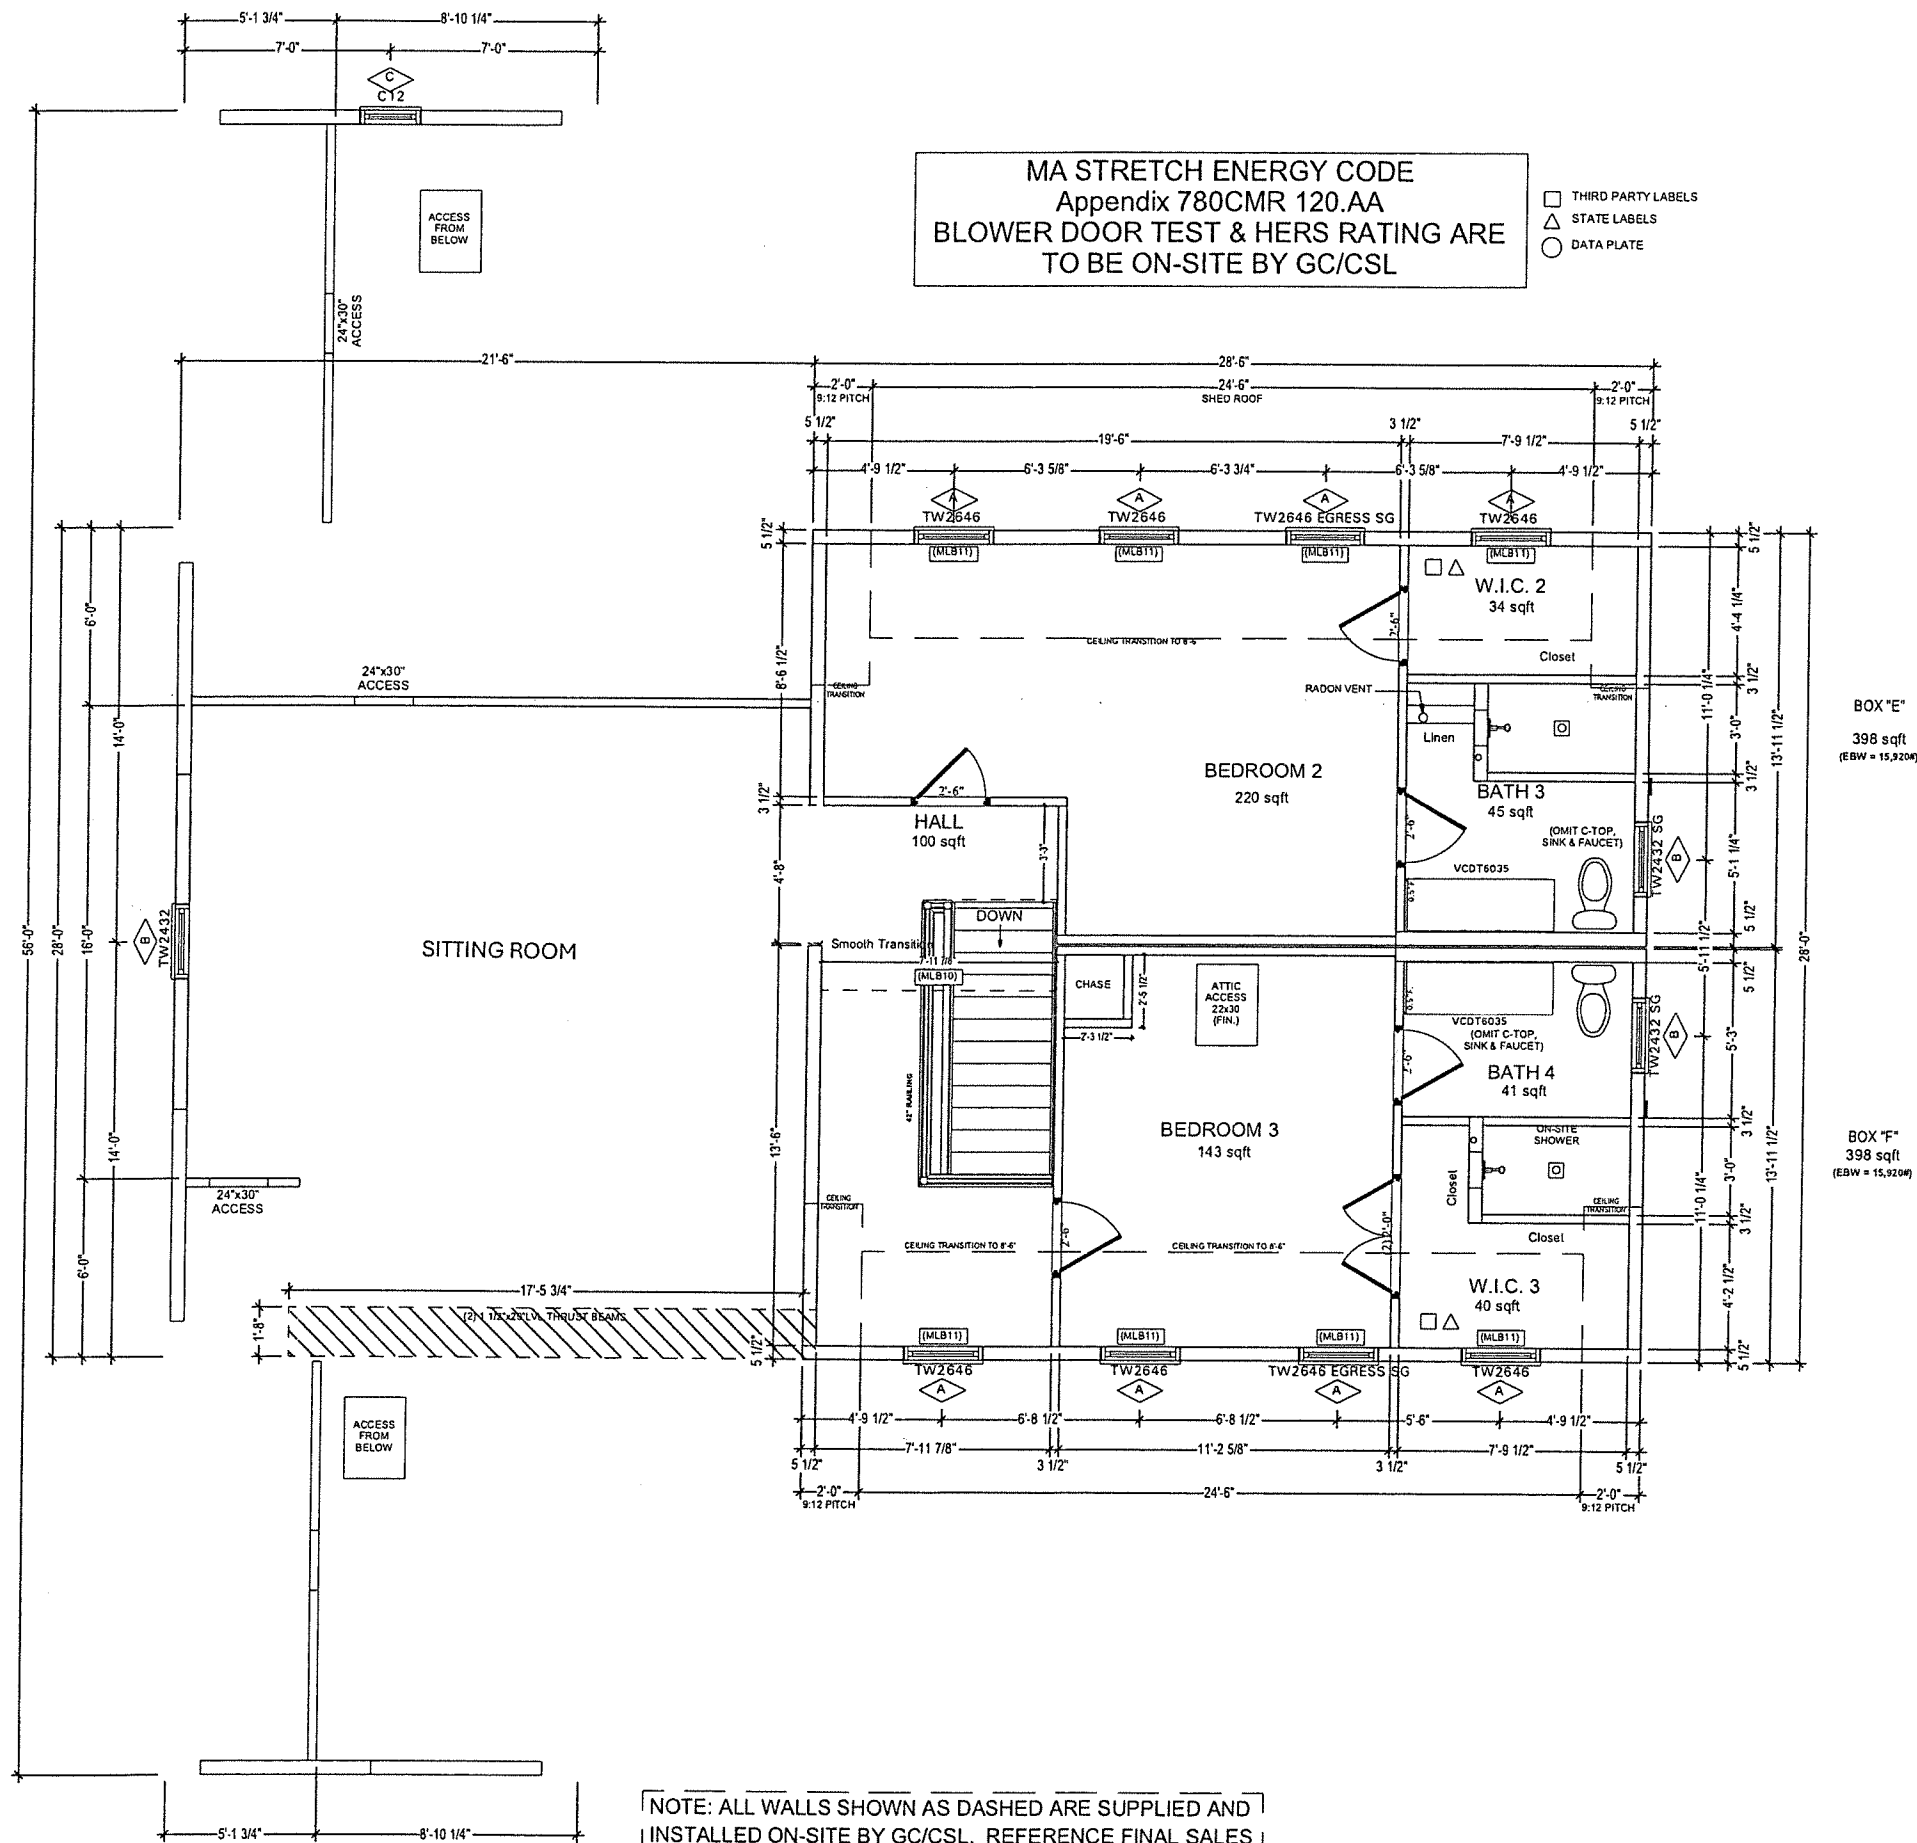

BOX "E"
398 sqft
(EBW = 15,920W)

BOX "F"
398 sqft
(EBW = 15,920W)

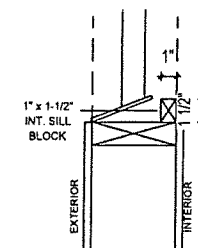

ANDERSEN 400
SERIES SLOPED SILL
SCALE: 1" = 1'

1

MA STRETCH ENERGY CODE
Appendix 780CMR 120.AA
BLOWER DOOR TEST & HERS RATING ARE
TO BE ON-SITE BY GC/CSL

THIRD PARTY LABELS
STATE LABELS
DATA PLATE

SERIAL #: KBS-4530

DATE: 2/17/2025
OWN BY: RL/TRNS

SHEET #
P5

SCALE: 3/16" = 1'-0"

NOTES:
Custom
25# GSL / 140 MPH (Vult) WIND
Andersen 400 Series WINDOWS
8'-6" 1st 8'-6" 2nd CLG HGT

JOB NAME
73 Fairgrounds

BUILDER:
J5 Development

Nantucket, MA

Nantucket, MA 02584

PERMIT REV#


DATE:

REV#/DATE: Added power to switch that was lacking - RNS

REV#/DATE: Connected the switch to lights in Bed 1 - RNS

REV#/DATE: Adjusted TW2646 window sills - EPG

REV#/DATE:

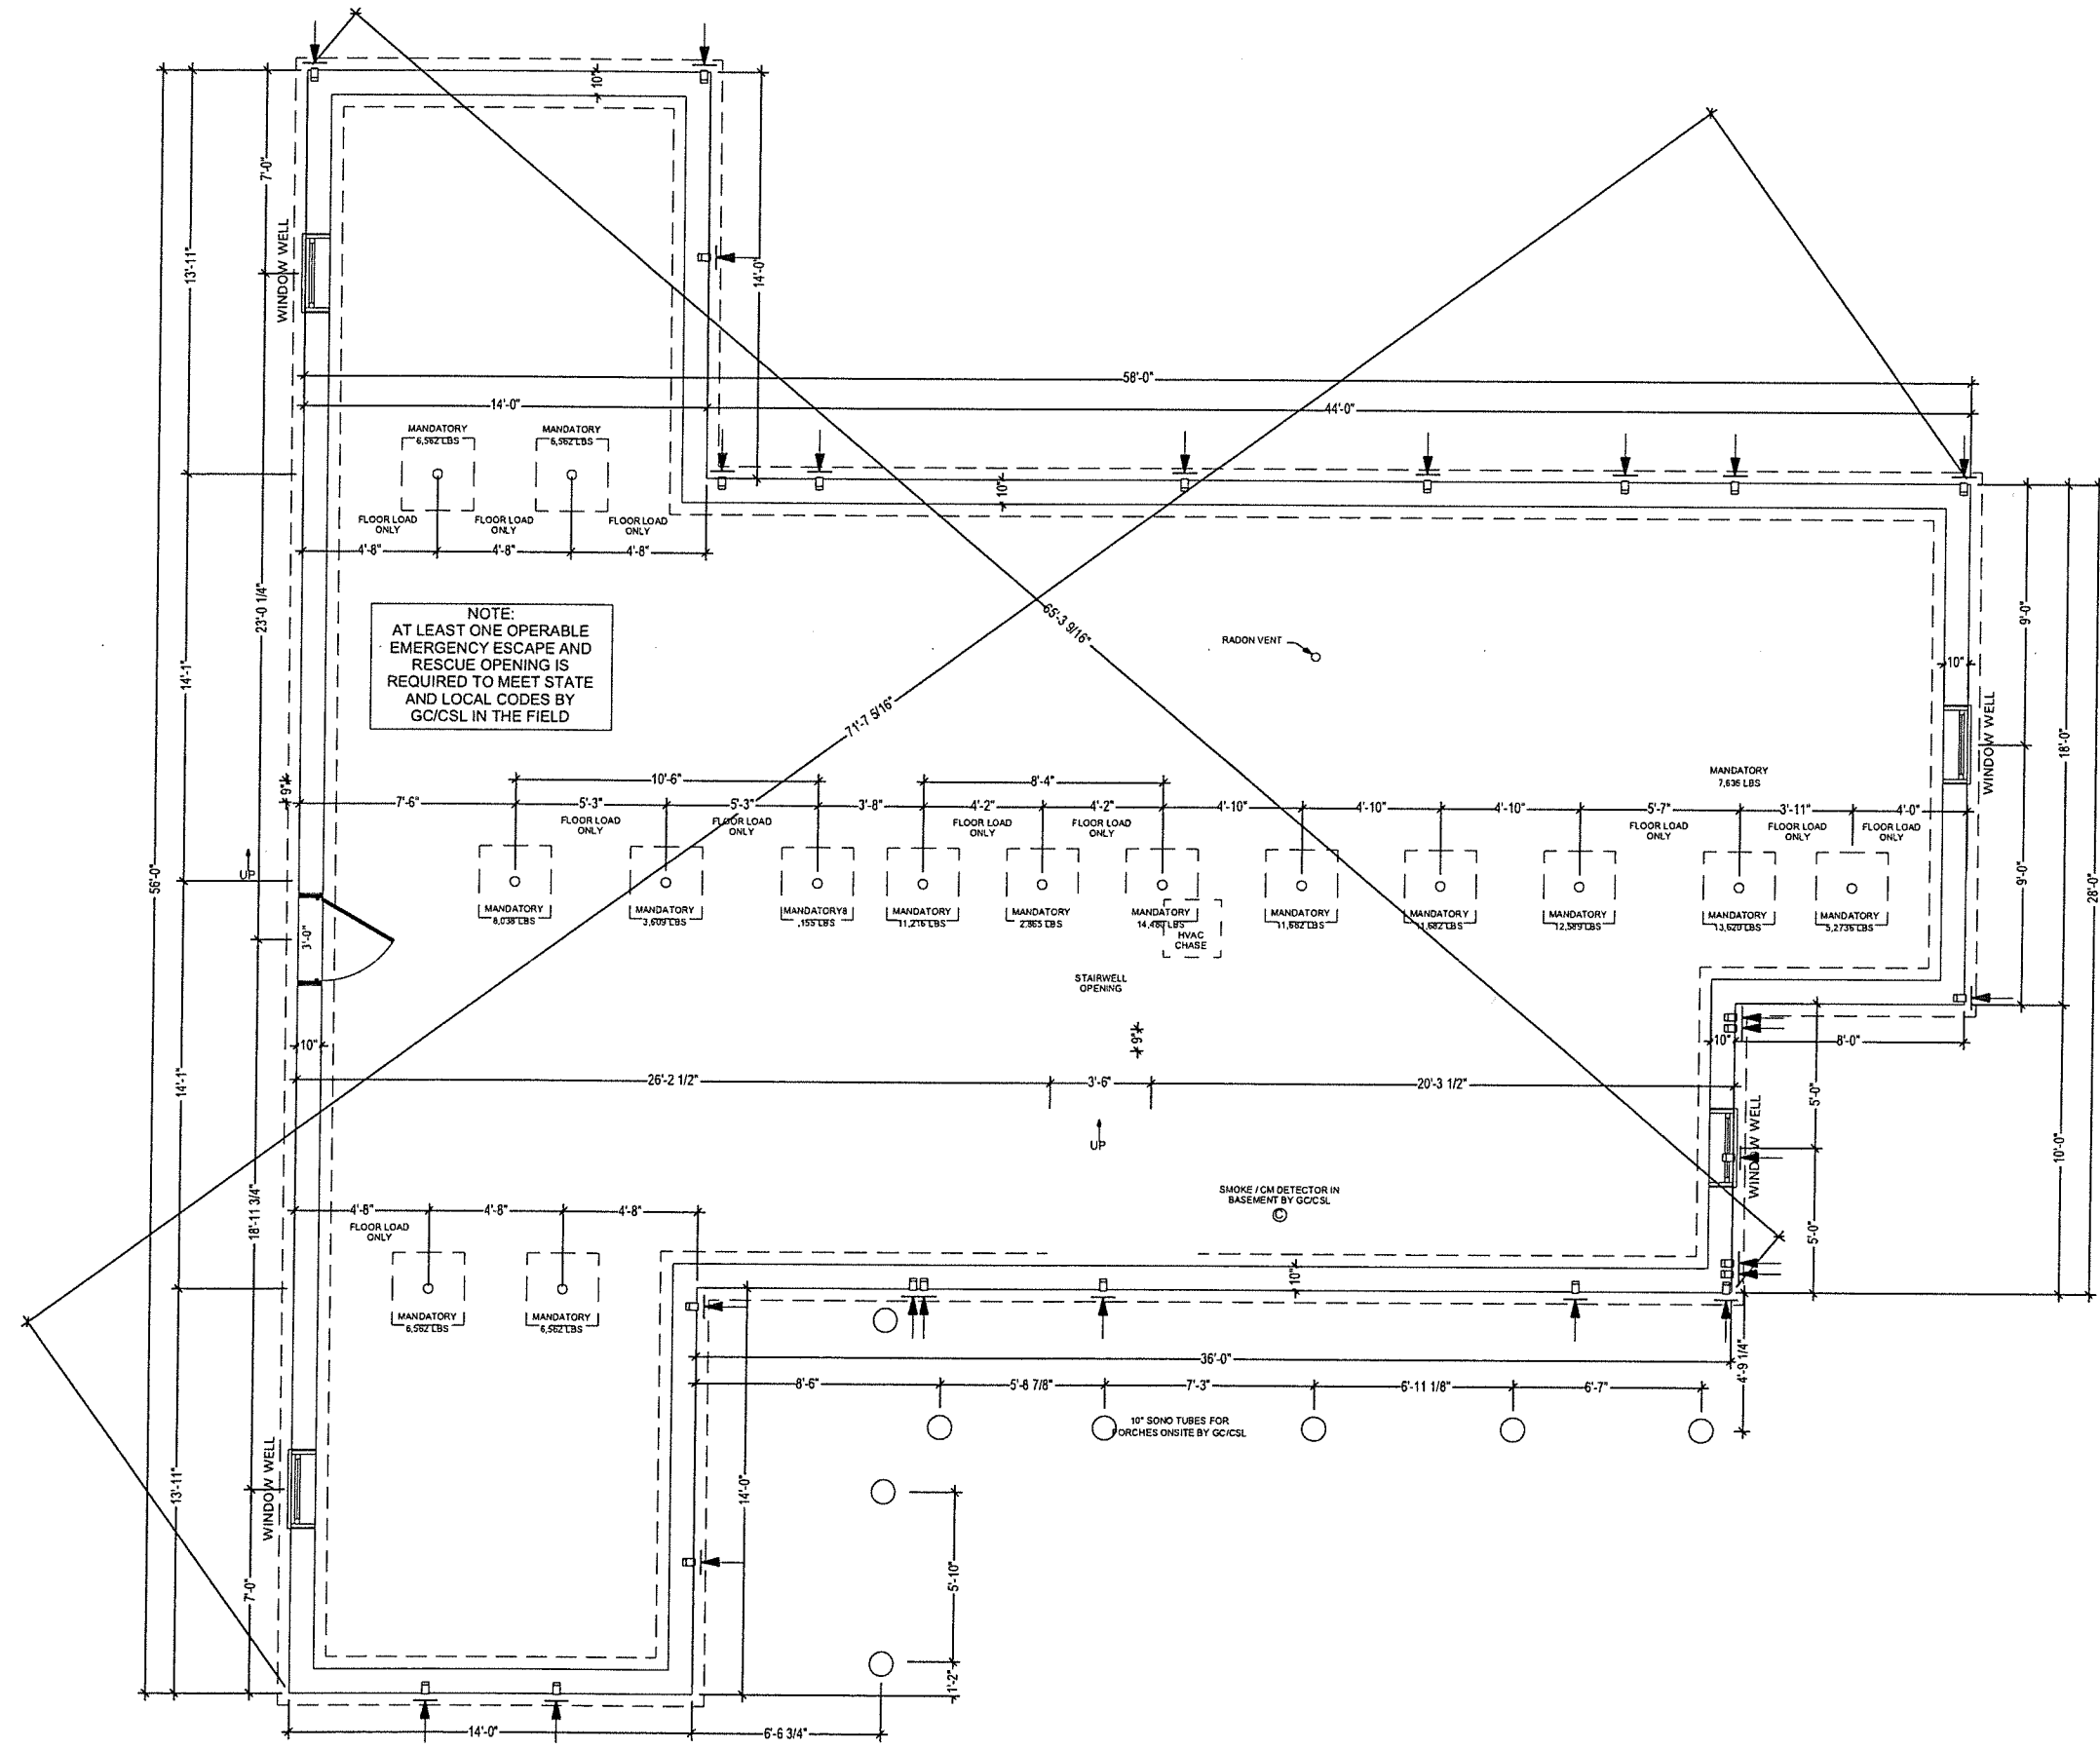

NOTE:
AT LEAST ONE OPERABLE
EMERGENCY ESCAPE AND
RESCUE OPENING IS
REQUIRED TO MEET STATE
AND LOCAL CODES BY
GC/CSL IN THE FIELD

BUILDER: J5 Development Nantucket, MA 02584		JOB NAME: 73 Fairgrounds Nantucket, MA	
PERMIT REV# DATE:		REV#1/DATE: Added power to smoke that was lacking - RNS REV#2/DATE: Connected the switch to lights in Bed 1 - RNS REV#3/DATE: Adjusted TW2646 window sills - EPG	
NOTES: Custom 25# GSL / 140 MPH (Vuit) WIND Andersen 400 Series WINDOWS 8'-6" 1st 8'-6" 2nd CLG HGT			
SERIAL #: KBS-4530 DATE: 2/17/2025 OWN BY: RL/TRNS		FOUNDATION	
SHEET # P11		SCALE: 3/16" = 1'-0"	

REFER TO GENERAL FOUNDATION NOTES