
 


CHRISTOPHER L. MAURY Second Floor.

3 of 3

THREE WINDY WAY CONDO

30M

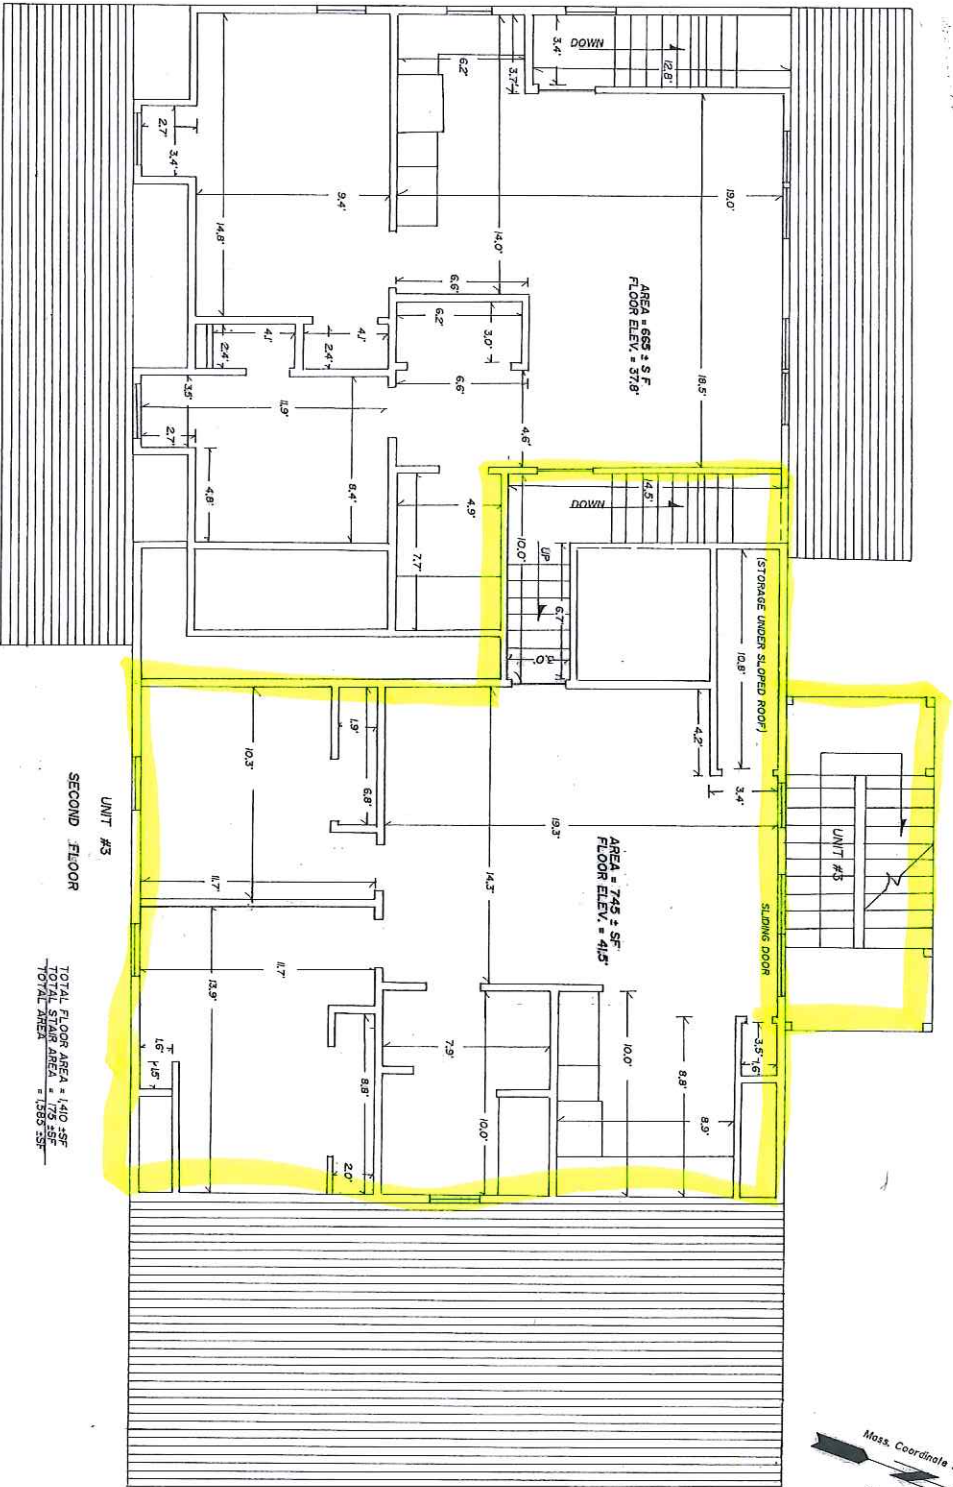

FLOOR PLAN
3 WINDY WAY CONDOMINIUM

NANTUCKET, MASS.

Prepared For:
CHRISTOPHER L. MAURY
NANTUCKET SURVEYORS INC.
NANTUCKET, MASS. 02554

Scale: 1" = 4'
DATE: MAY 27, 1988



I HEREBY CERTIFY THAT THIS PLAN
HAS BEEN PREPARED IN ACCORDANCE
WITH THE ACTS OF THE LEGISLATURE
OF THE COMMONWEALTH OF MASSACHUSETTS
AND THE REGISTRY OF DEEDS.

SIGNED: *Michael S. Bodwin* 5/27/88
DATE: 5/27/88

I HEREBY CERTIFY THAT THIS PLAN
HAS BEEN PREPARED IN ACCORDANCE
WITH THE ACTS OF THE LEGISLATURE
OF THE COMMONWEALTH OF MASSACHUSETTS
AND THE REGISTRY OF DEEDS.

SIGNED: *Michael S. Bodwin* 5/27/88
DATE: 5/27/88

Reserved For Registry

JUN 14 1988 5:42 PM
NOTED AND APPROVED BY
NANTUCKET SURVEYORS INC.
PLANS FILED 5/28/88
ATTEST: *Michael S. Bodwin*