


Revisions		
no.	date	description
1	11/00	PREP/DRAWING
2	7 DEC 00	WINDOW/DOOR

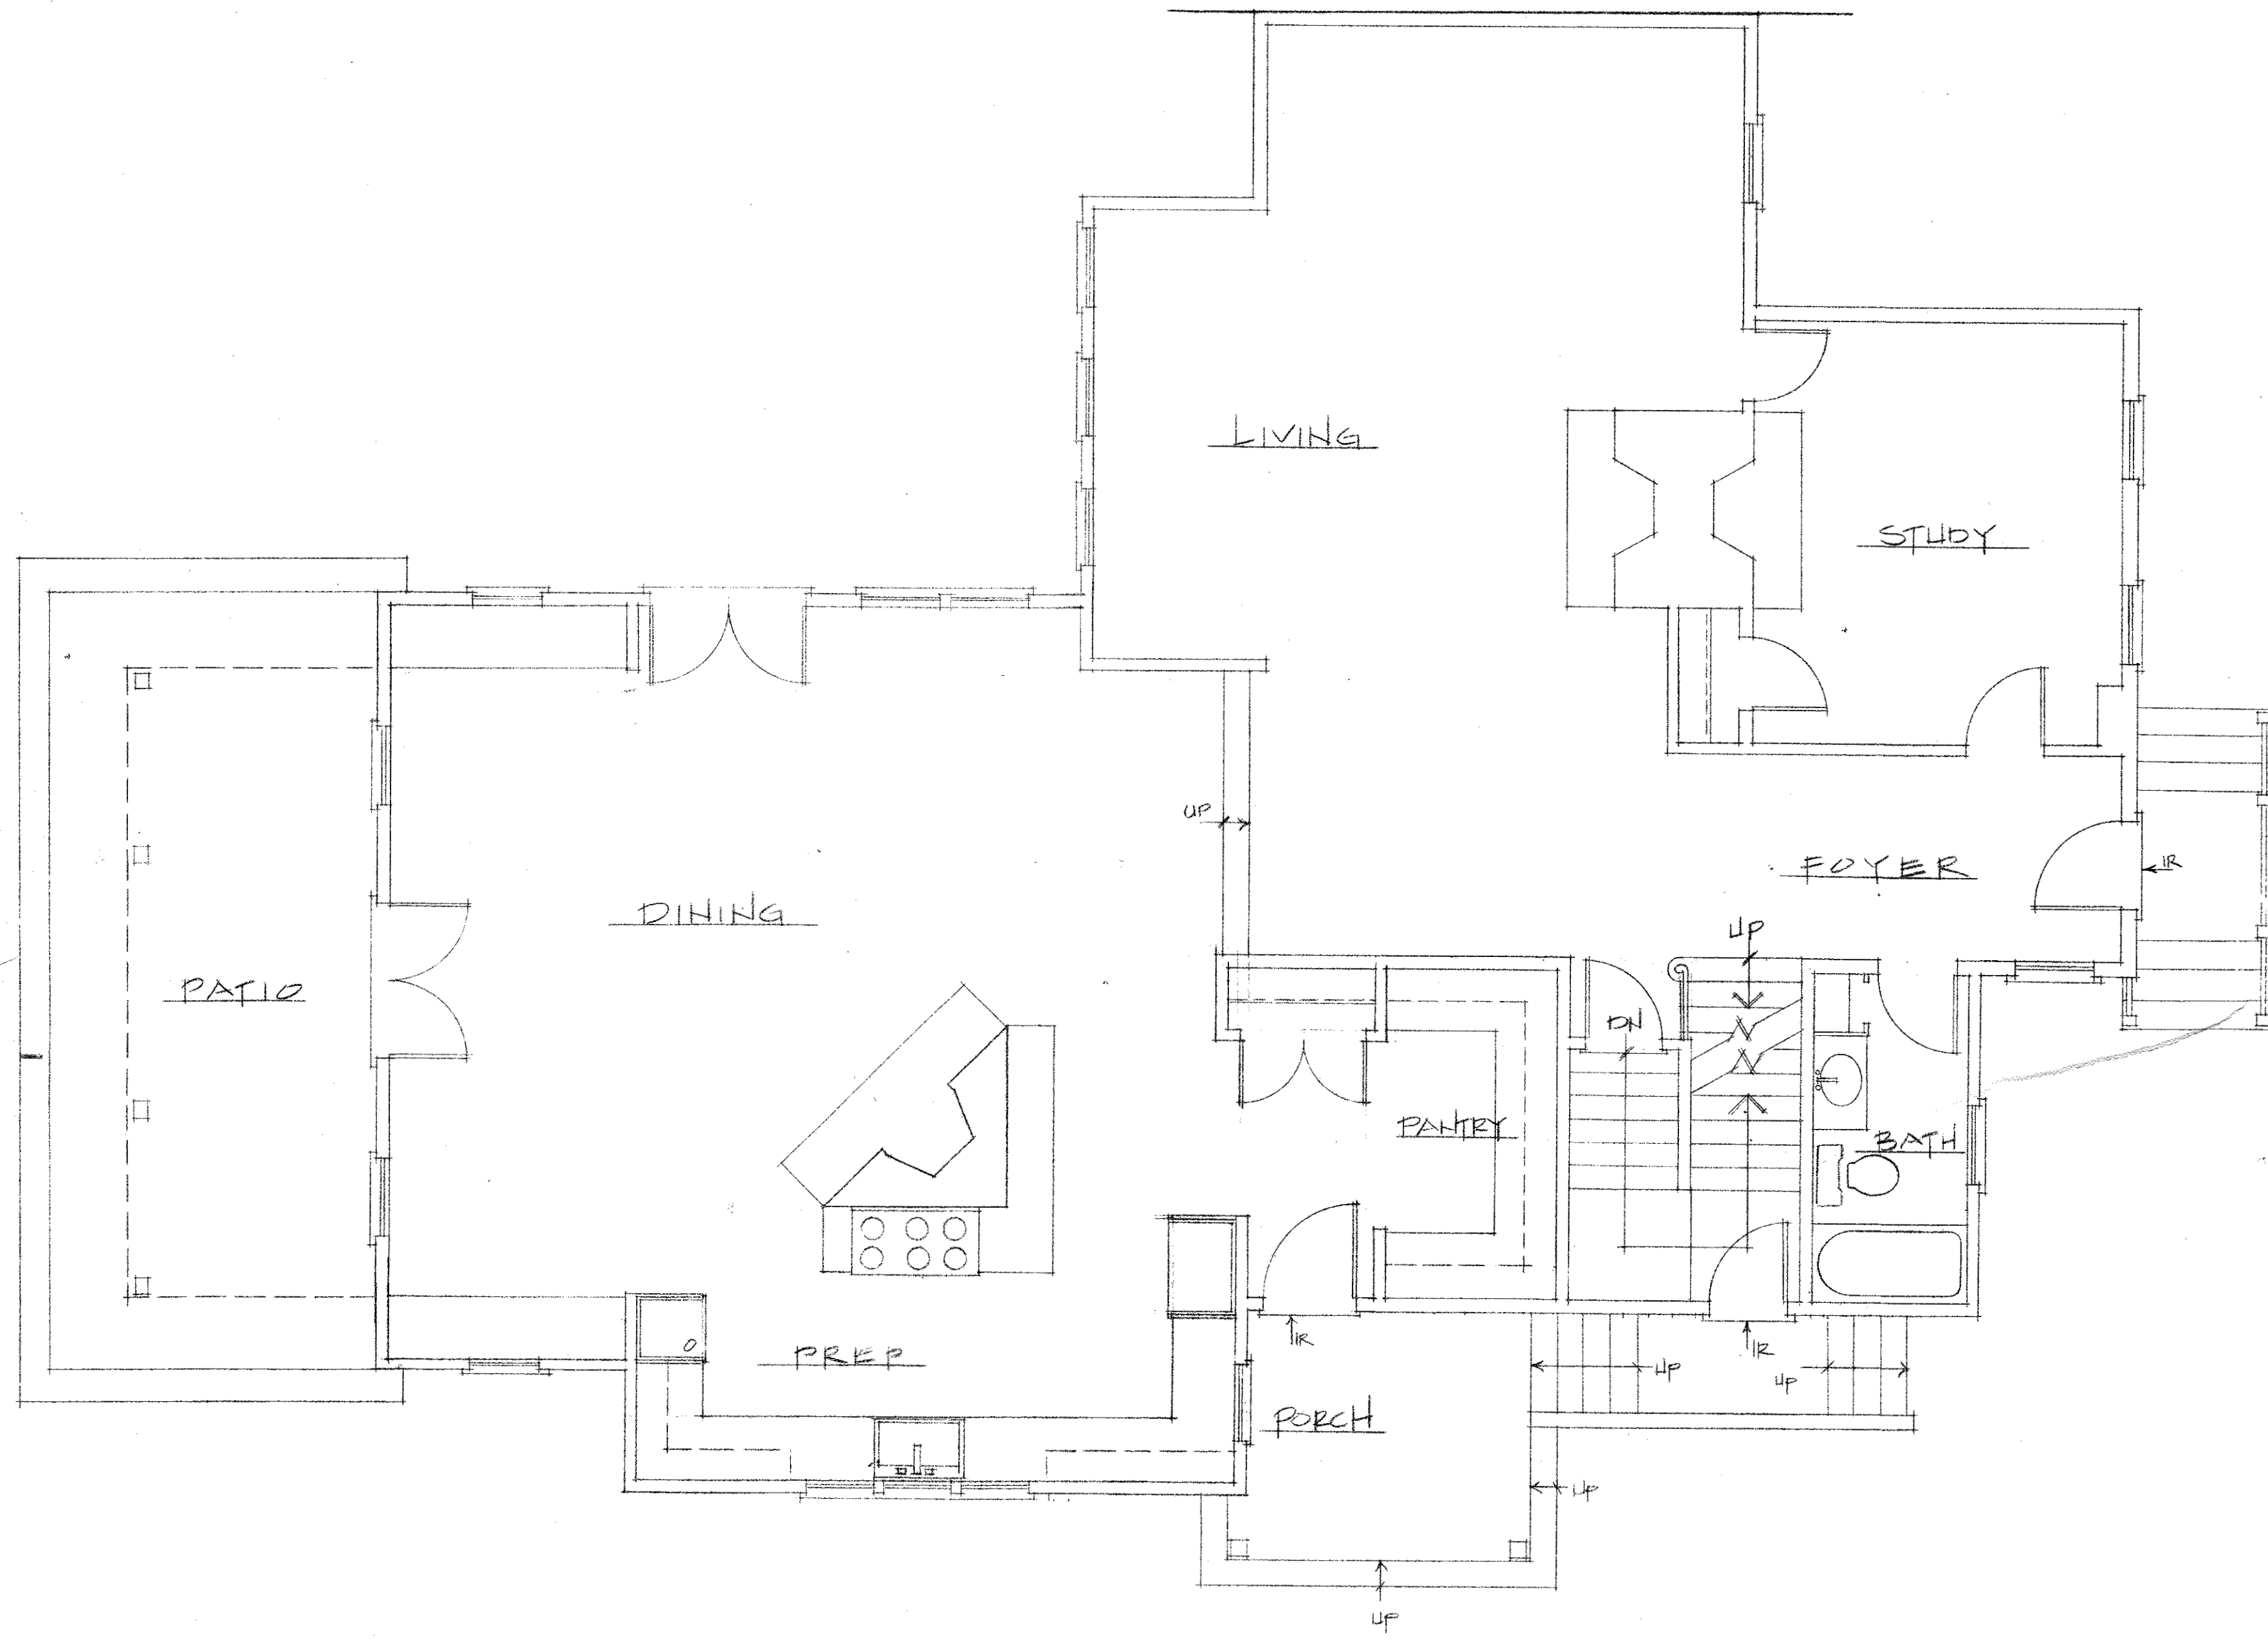

FIRST FLOOR PLAN
 1/4" = 1'-0"

GREEN RESIDENCE
 2 FARMER STREET
 NANTUCKET, MASSACHUSETTS 02554

CARR, LYNCH AND SANDELL
 Architects Landscape Architects Urban Designers Planners
 1385 Cambridge Street
 Cambridge, MA 02139
 617-661-6566
 Fax 617-661-6832
 Incorporated 1980


2 Farmer Street

drawing title

scale _____ drawing no. **A-1**
 date _____
 drawn _____
 checked _____

project no. _____

Revisions		
no.	date	description
1	10/00	MA BED

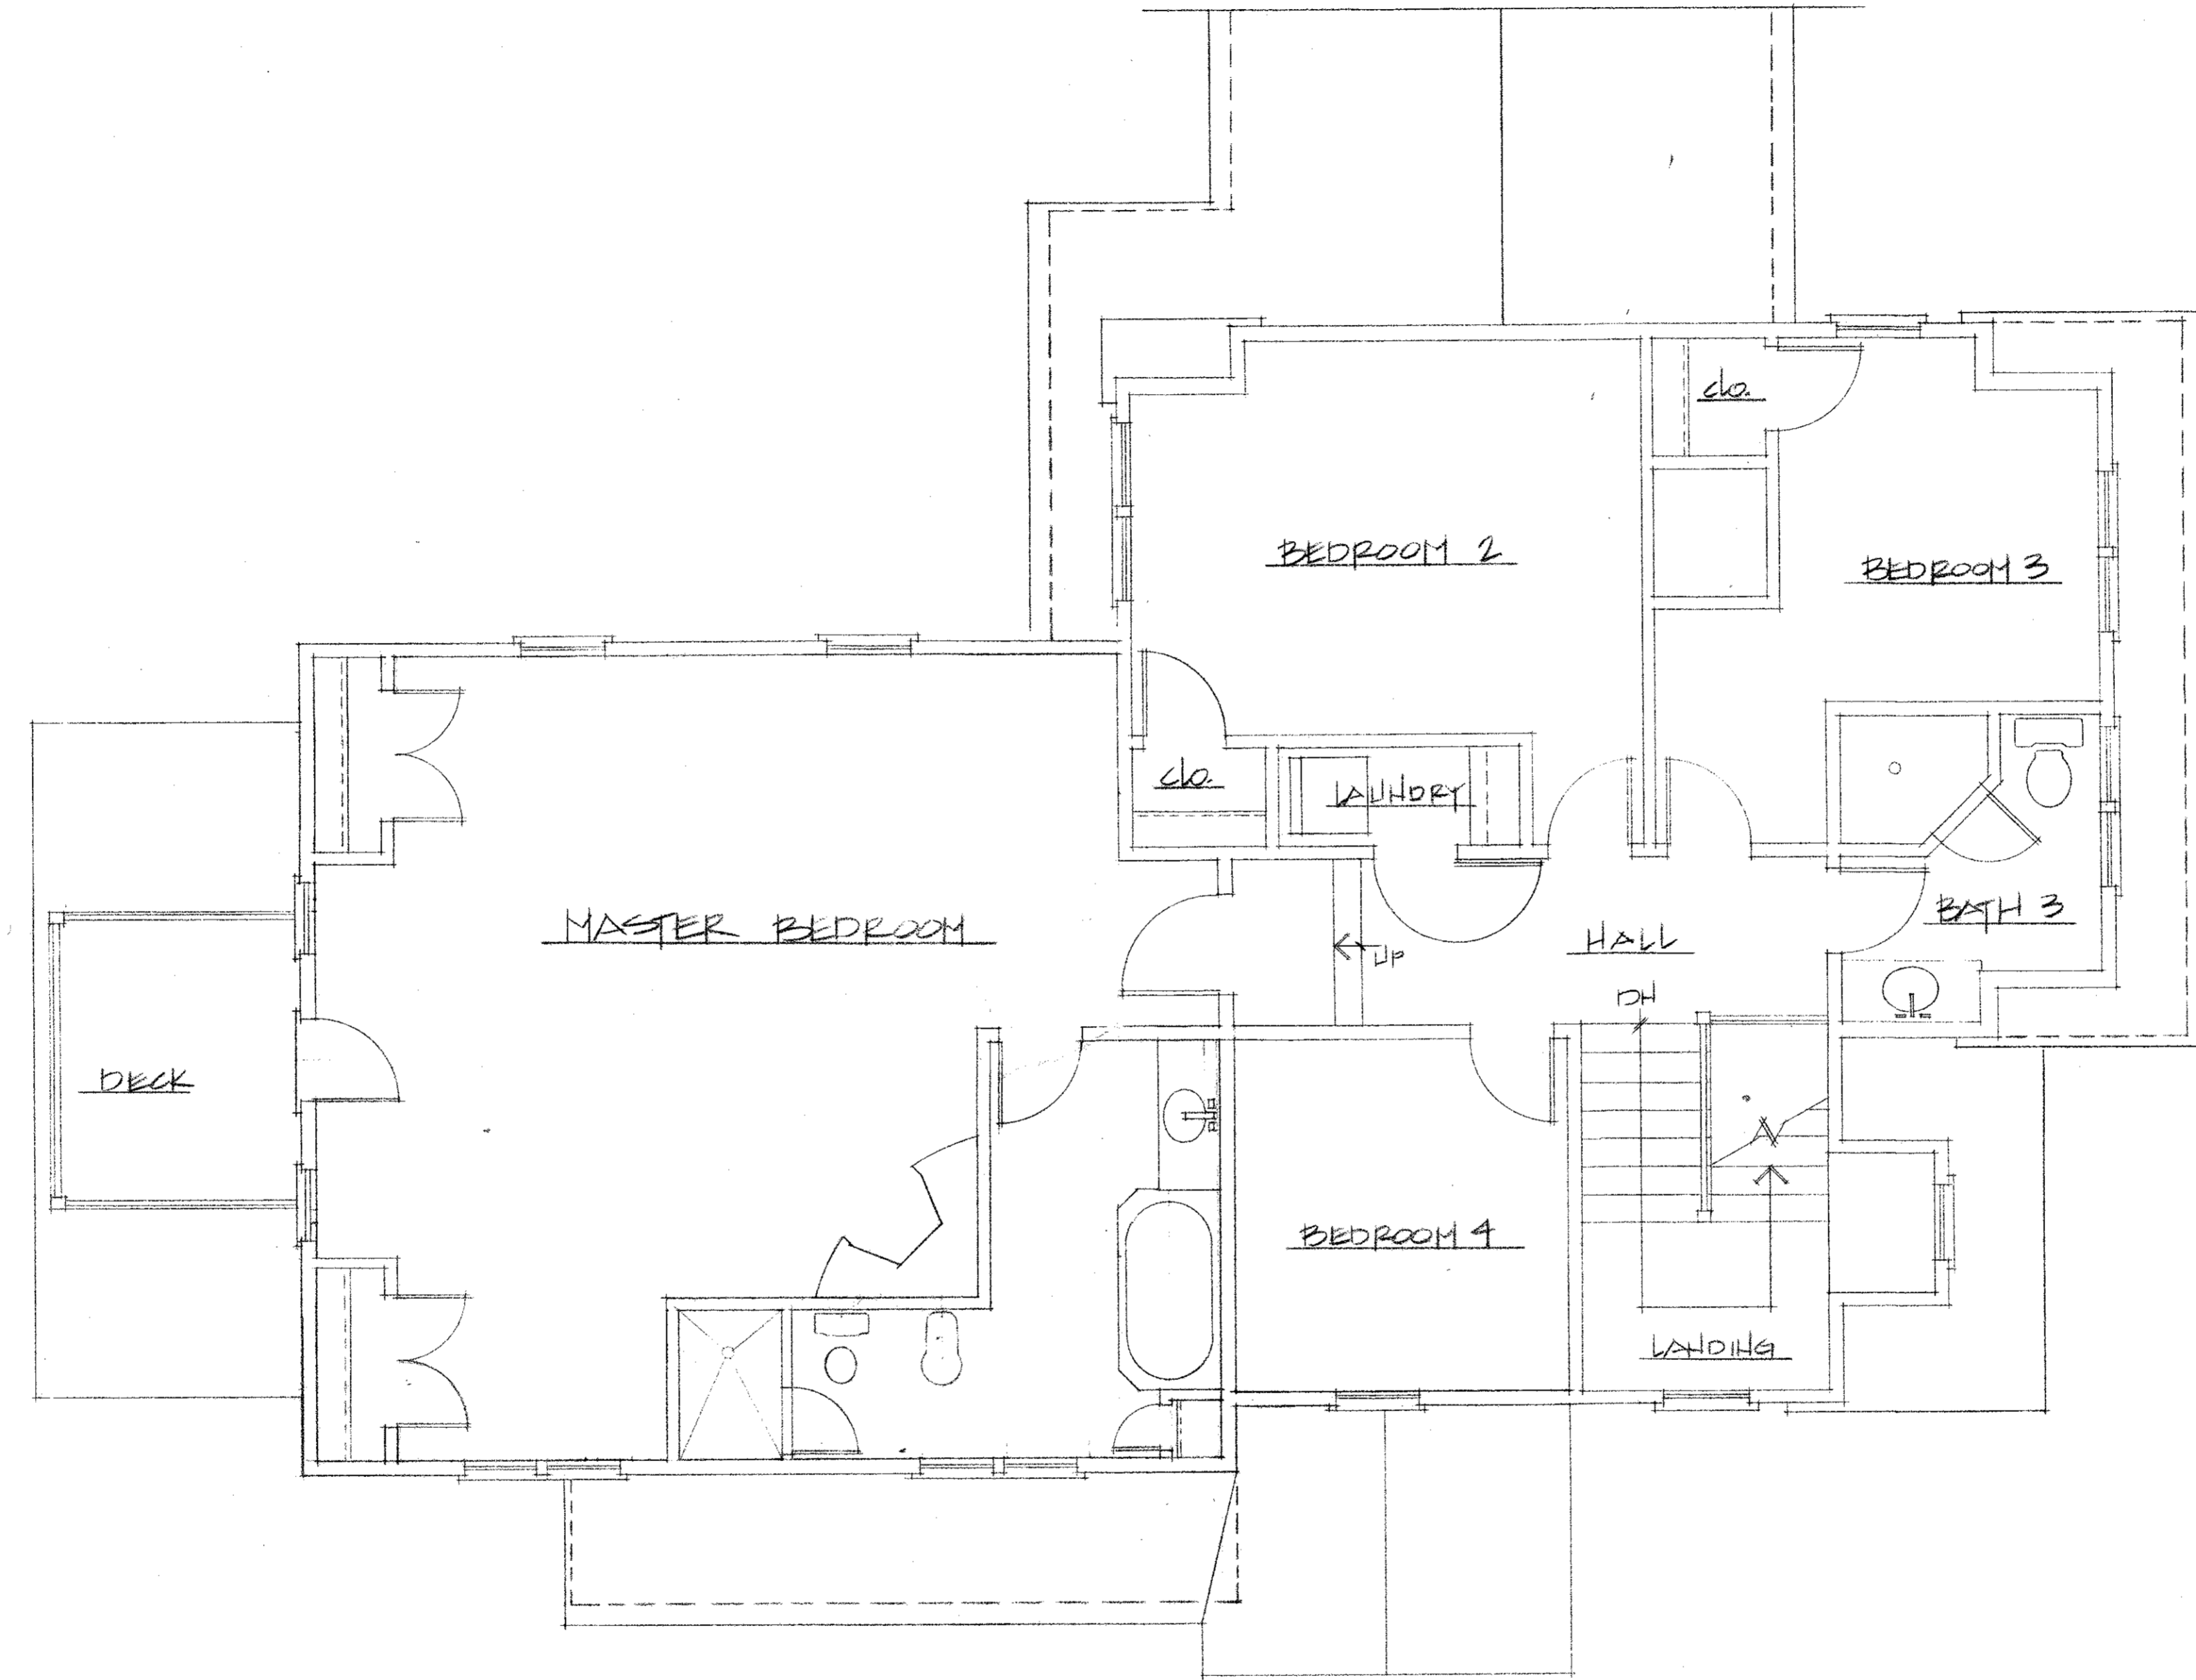

SECOND FLOOR PLAN
 1/4" = 1'-0"

GREEN RESIDENCE
 2 FARMER STREET
 NANTUCKET, MASSACHUSETTS 02554

CARR, LYNCH AND SANDELL
 Architects Landscape Architects Urban Designers Planners
 1385 Cambridge Street
 Cambridge, MA 02139
 617 661-8566
 Fax 617 661-6822
 Incorporated 1980

drawing title

scale _____ drawing no. _____
 date _____
 drawn _____
 checked _____

A-2

2 Farmer Street

1

2

3

4

A B C D E

project no. _____

Additions & Alterations to:


THE GREEN RESIDENCE

1 Twin Street
Nantucket, MA 02554

MARK	DATE	REVISIONS
	10-14-05	ISSUED FOR BUILDING PERMIT

Print Date: October 17, 2005

- GENERAL NOTES:
- 1) © INDICATES NEW HARDWIRED SMOKE DETECTOR WITH BATTERY BACKUP.
 - 2) ALL WALL DIMENSIONS ARE TO ROUGH FRAMING AND/OR CENTERLINES OF WINDOW/DOOR ROUGH OPENINGS, UNLESS NOTED OTHERWISE.
 - 3) CENTER ALL DOOR AND WINDOW ROUGH OPENINGS ON WIDTH OF WALL U.N.O.
 - 4) SHADED WALLS INDICATE EXISTING CONSTRUCTION TO REMAIN.
 - 5) UNLESS NOTED OTHERWISE ALL CASED OPENINGS ARE TO BE 2'-6" CLEAR.

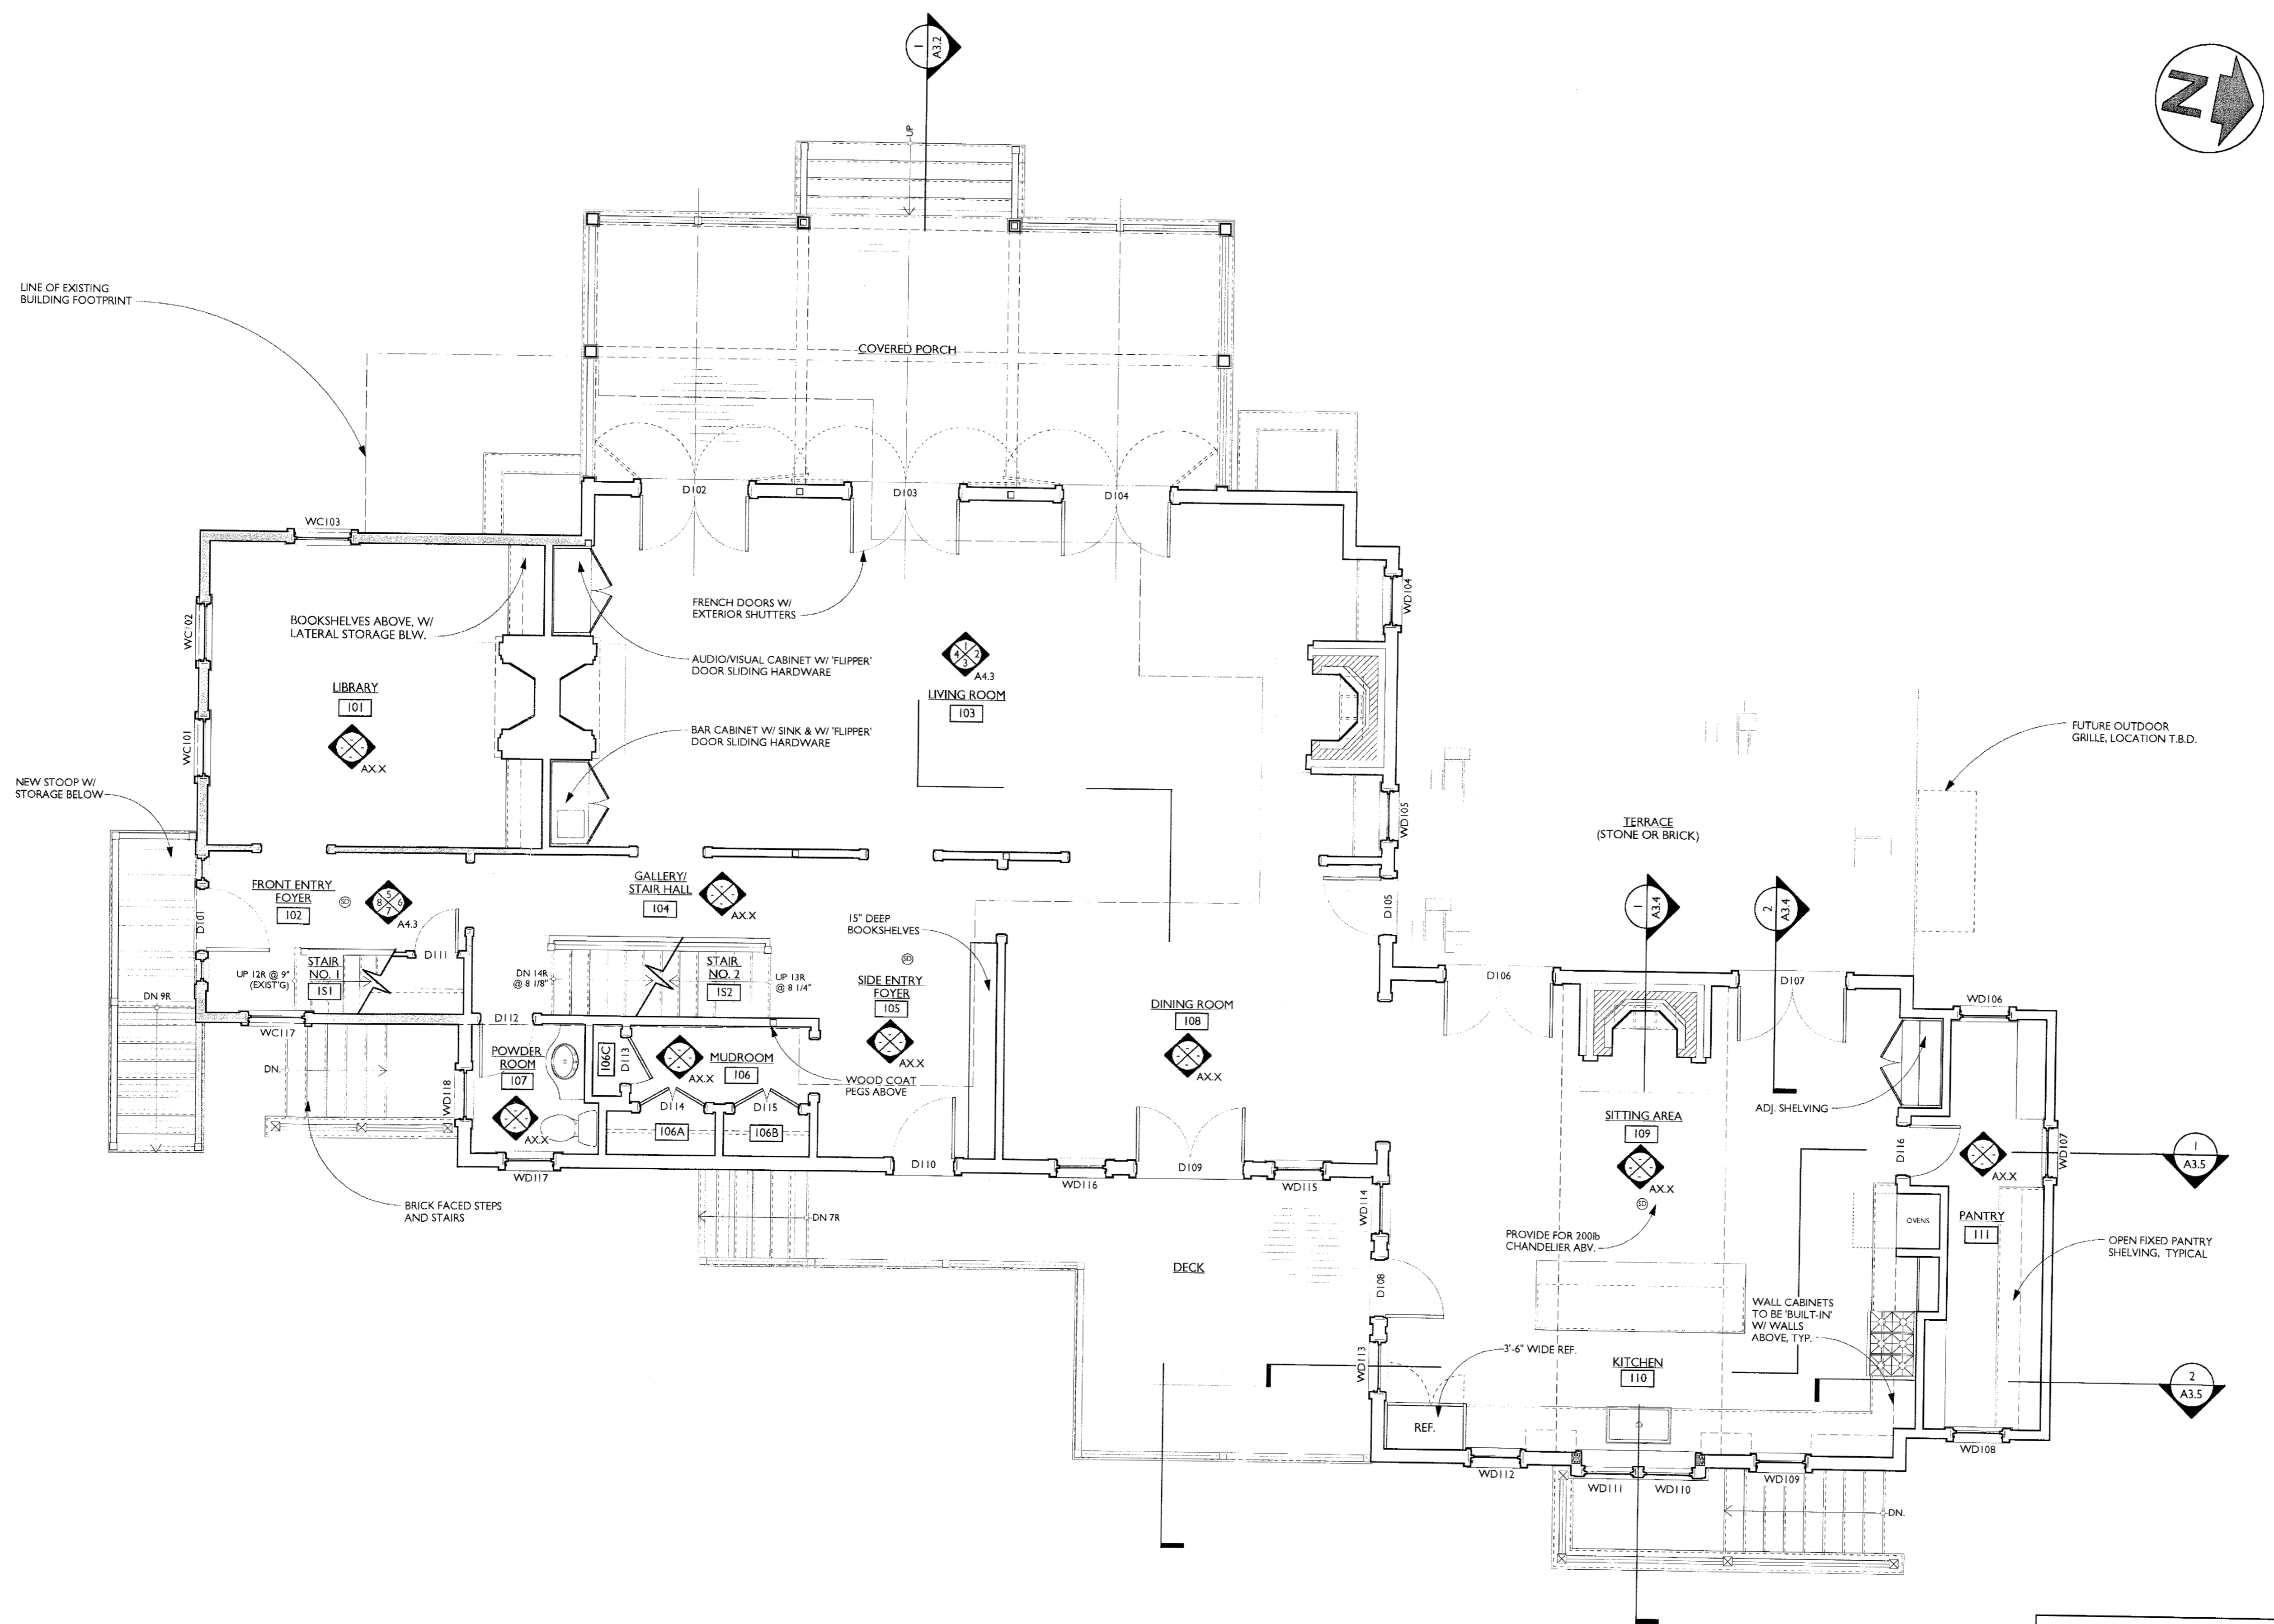

Scale: 1/4" = 1'-0"

FIRST FLOOR PLAN

