

Second Floor Plan- Proposed

SCALE: 1/4" = 1'-0"

WINDOW SCHEDULE- BOSTON SASH							
ID	#	MANUFACTURER	UNIT DIMENSION	ROUGH OPNG	REMARKS	DP	U VALUE
A	10	BOSTON SASH	2'-9 5/8" x 5'-1"	3'-0" x 5'-5"	6/6 DH, ADL		
B	12	BOSTON SASH	2'-3 5/8" x 3'-9"	2'-6" x 4'-1"	6/6 DH, ADL		
C	15	BOSTON SASH	2'-9 5/8" x 4'-5"	3'-0" x 4'-9"	6/6 DH, ADL		
D	4	BOSTON SASH	2'-6 5/8" x 4'-1"	2'-9" x 4'-5"	6/6 DH, ADL		

DOOR SCHEDULE							
ID	#	MANUFACTURER	UNIT DIMENSION	ROUGH OPENING	REMARKS	DP RATING	U VALUE
1	1	NANTUCKET MILLWORKS OR EQUAL	3'-0" x 7'-0"		WOOD- 6 PANEL		
2	1		2'-8" x 7'-0"		WOOD- 9 LITE ABW/ 1 PANEL BELOW		
3	1		5'-0" x 7'-0"		FRENCH INSWING W/ 3' SIDELITES(15 LITE EA. PANEL)		
4	1		6'-0" x 7'-0"		15 LITE FRENCH IN SWING		
5	1		6'-0" x 7'-0"		15 LITE FRENCH INSWING, 1 ACTIVE/1 NON ACTIVE		

ISSUES/REVISION DATE	
HDC 1	8/2/21

**A New House for  
Lot 8 North Mill LLC  
8 North Mill Street  
Nantucket, Massachusetts**

Map & Parcel  
55.4.4-76

**USE OF DRAWING**  
This drawing is the sole property of the designer and is not to be used for any other project and site. The contents of this drawing are not to be reproduced, stored in a retrieval system, or transmitted in any form or by any means, electronic, mechanical, photocopying, recording, or by any information storage and retrieval system, without the prior written permission of the Designer. This drawing is to be returned to the Designer upon request.


© Thornewill Design LLC 2021

**Thornewill Design LLC**  
48 DuKes Road  
Nantucket, Ma. 02554  
Tele. 508 228 9161 Fax 508 228 3165

Project No: \_\_\_\_\_  
 Designed by: LT  
 Drawn by: PM  
 Checked by: LT

**Sheet No:**  
**A1.2**

Contents:  
Second Floor Plan

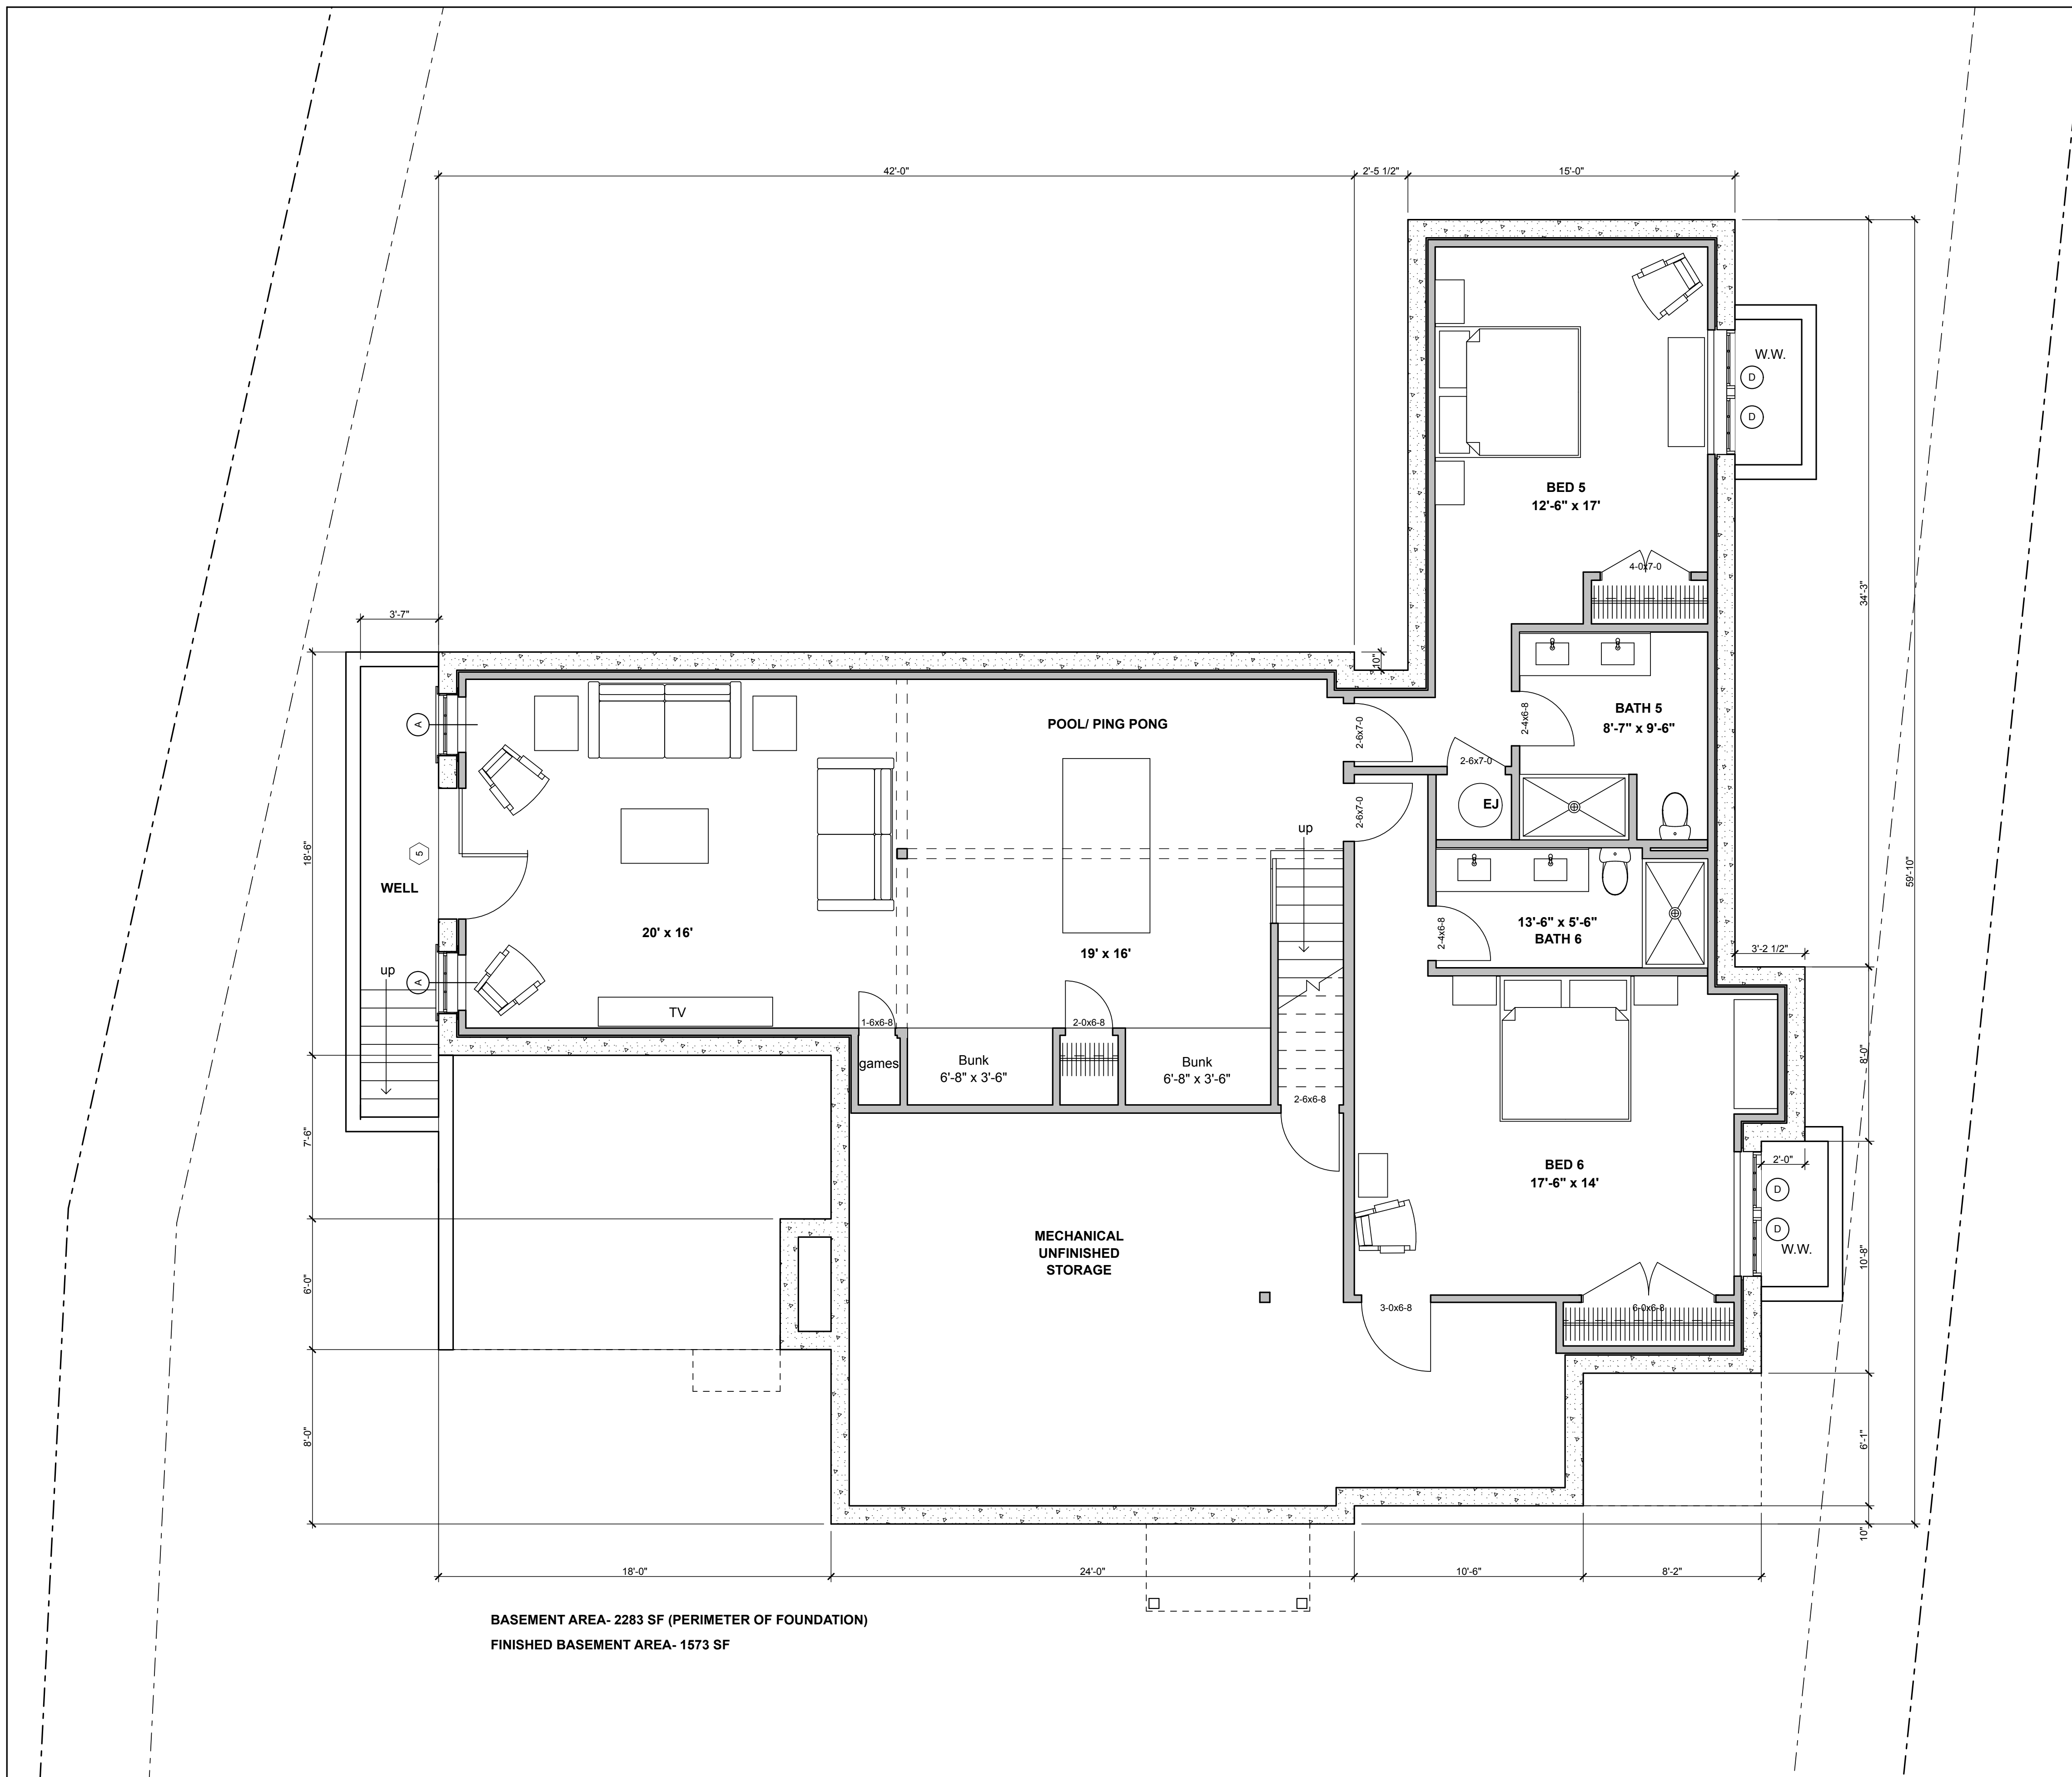

**BASEMENT AREA- 2283 SF (PERIMETER OF FOUNDATION)**  
**FINISHED BASEMENT AREA- 1573 SF**

**Basement Floor Plan- Proposed**

SCALE: 1/4" = 1'-0"

ISSUES/REVISION DATE
HDC 1 8/2/21

**A New House for  
 Lot 8 North Mill LLC  
 8 North Mill Street  
 Nantucket, Massachusetts**

Map & Parcel  
 55.4.4-76

**USE OF DRAWING**  
 This drawing is the sole property of the designer and is not to be used for any other project or site. The contents of this drawing are not to be reproduced, stored in a retrieval system, or transmitted in any form or by any means, electronic, mechanical, photocopying, recording, or by any information storage and retrieval system, without the prior written permission of the designer. This drawing is to be returned to the designer upon request.



© Thornewill Design LLC, 2021

**Thornewill Design LLC**  
 48 Dukes Road  
 Nantucket, Ma. 02554  
 Tele. 508 228 9161 Fax 508 228 3165

Project No: \_\_\_\_\_  
 Designed by: LT  
 Drawn by: PH  
 Checked by: LT

**Sheet No:**  
**A1.0**

Contents:  
 Basement Floor Plan

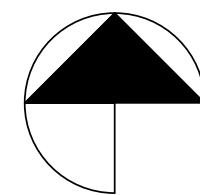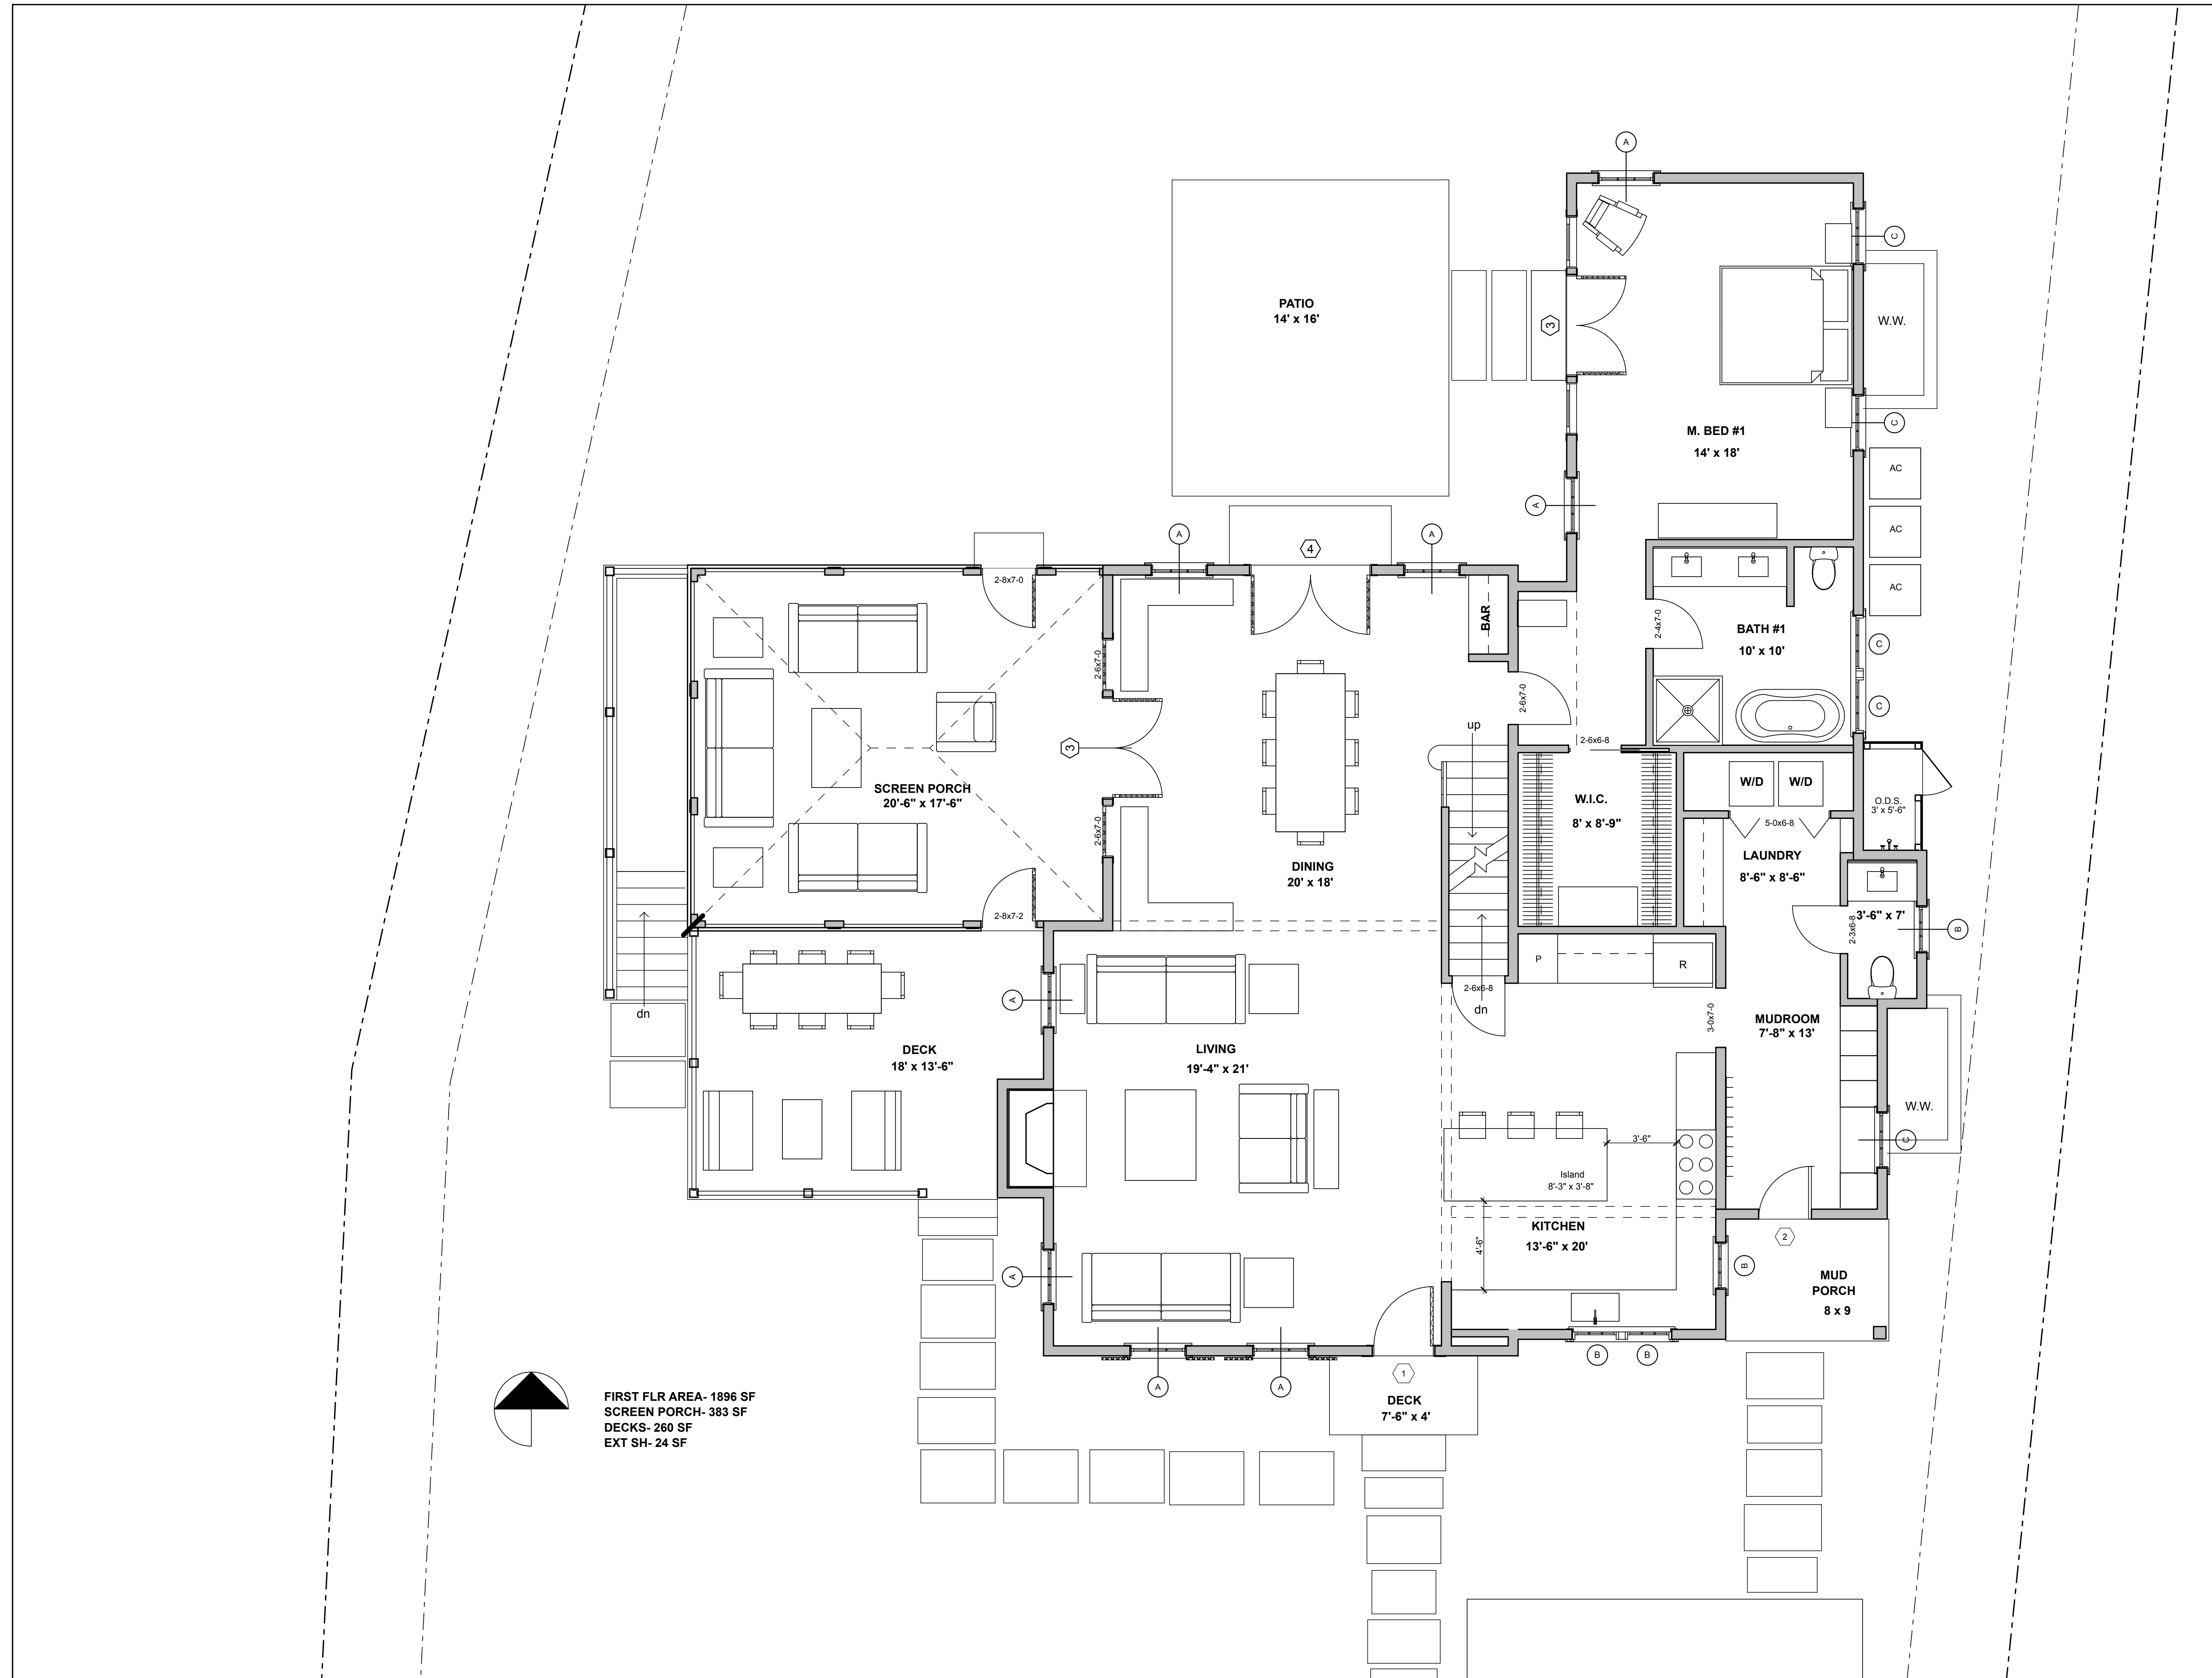

FIRST FLR AREA- 1896 SF  
 SCREEN PORCH- 383 SF  
 DECKS- 260 SF  
 EXT SH- 24 SF

First Floor Plan- Proposed

SCALE: 1/4" = 1'-0"

ISSUES/REVISION DATE

HDC 1 8/2/21

**A New House for  
 Lot 8 North Mill LLC  
 8 North Mill Street  
 Nantucket, Massachusetts**

Map & Parcel  
 55.4.4-76

USE OF DRAWING

This drawing is the sole property of the designer and is not to be used for any other project and site. The contents of this drawing are not to be reproduced, stored in a retrieval system, or transmitted in any form or by any means, electronic, mechanical, photocopying, recording, or by any information storage and retrieval system, without the prior written permission of the Designer. This drawing is to be returned to the Designer upon request.

© Thornewill Design LLC 2021

**Thornewill Design LLC**

48 Dukes Road  
 Nantucket, Ma. 02554

Tele: 508 228 9161 Fax 508 228 3165

Project No: \_\_\_\_\_  
 Designed by: LT  
 Drawn by: PH  
 Checked by: LT

**Sheet No:**  
**A1.1**

Contents:  
 First Floor Plan