


MEERBERGEN DESIGNS  
P.O. BOX 673  
NANTUCKET, MA 02554  
508.228.1388


NEW DWELLING FINBACK LLC  
LOT 01 - 1 FINBACK LANE  
SCALE: 1/8" = 1'-0"  
MAP - 66; PCL - 507

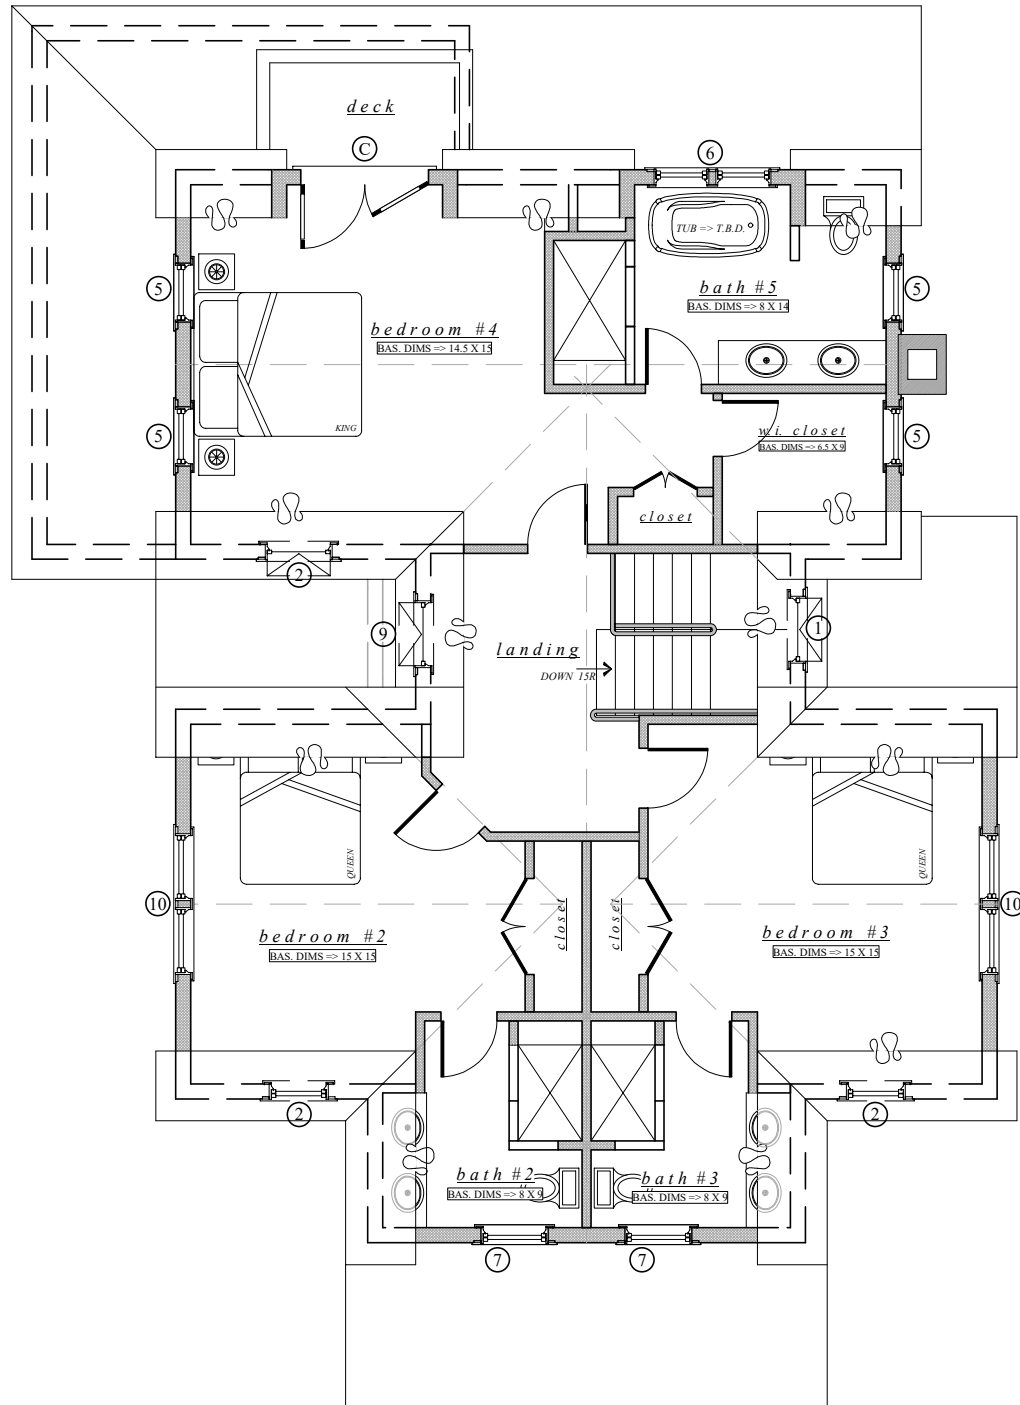

**SECOND FLOOR PLAN**  
TOTAL HABITABLE SF => 1236.00 sf  
TOTAL DECK AREA => 45.00 sf

MEERBERGEN DESIGNS  
P.O. BOX 673  
NANTUCKET, MA 02554  
508.228.1388

NEW DWELLING FINBACK LLC  
LOT 01 - 1 FINBACK LANE  
SCALE: 1/8" = 1'-0"  
MAP - 66; PCL - 507

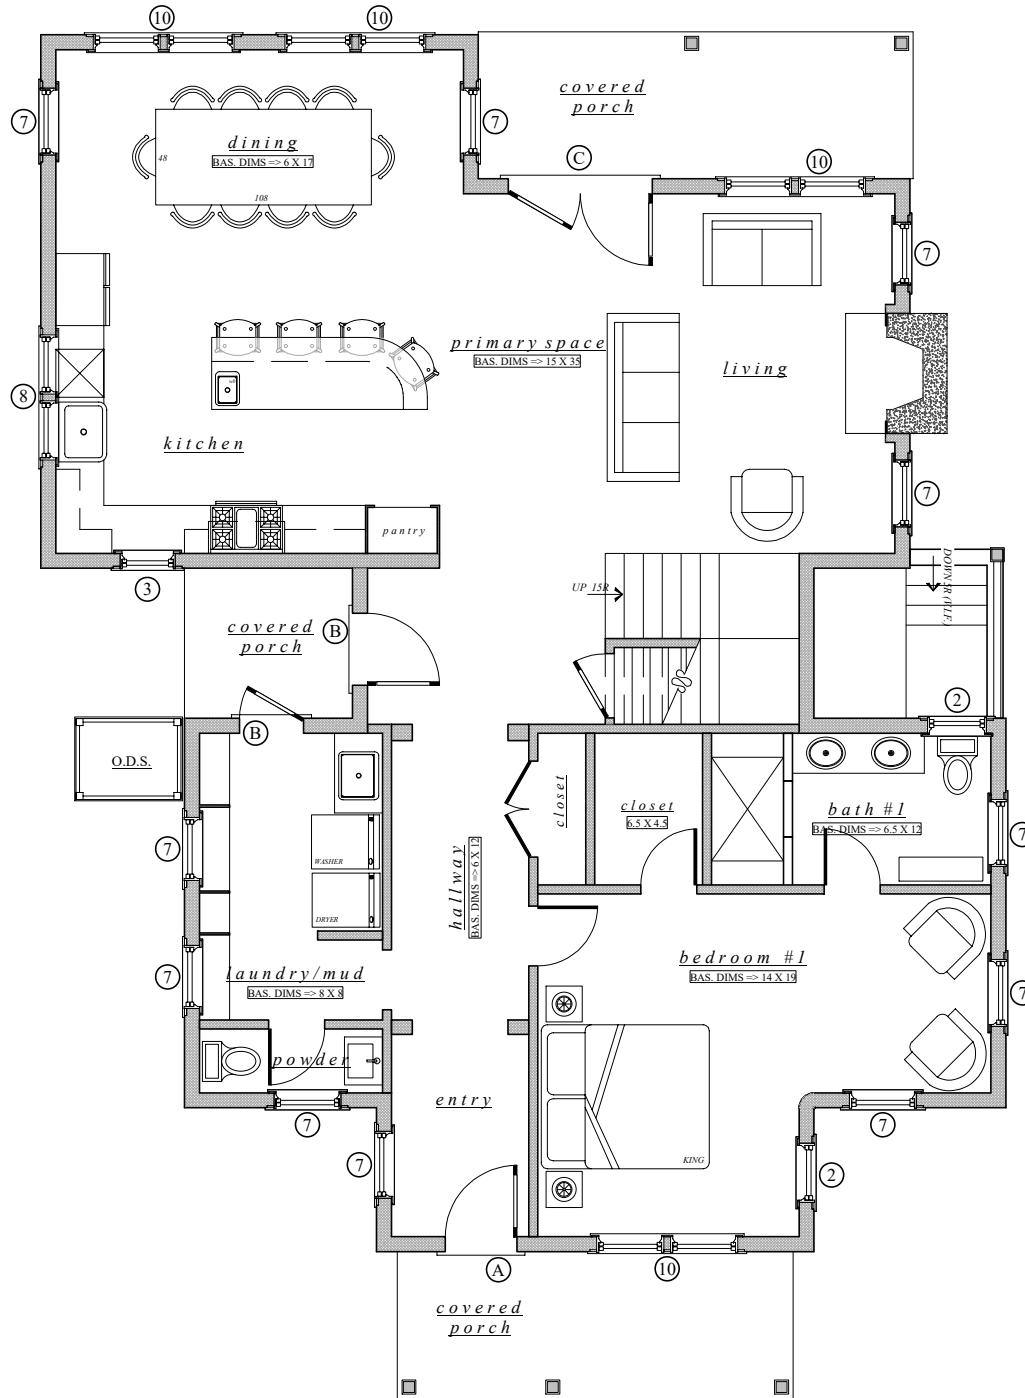


**FIRST FLOOR PLAN**

TOTAL HABITABLE SF => 1472.00 sf  
TOTAL DECK AREA => 364.00 sf

MEERBERGEN DESIGNS  
P.O. BOX 673  
NANTUCKET, MA 02554  
508.228.1388

NEW DWELLING FINBACK LLC  
LOT 01 - 1 FINBACK LANE  
SCALE: 1/8" = 1'-0"  
MAP - 66; PCL - 507

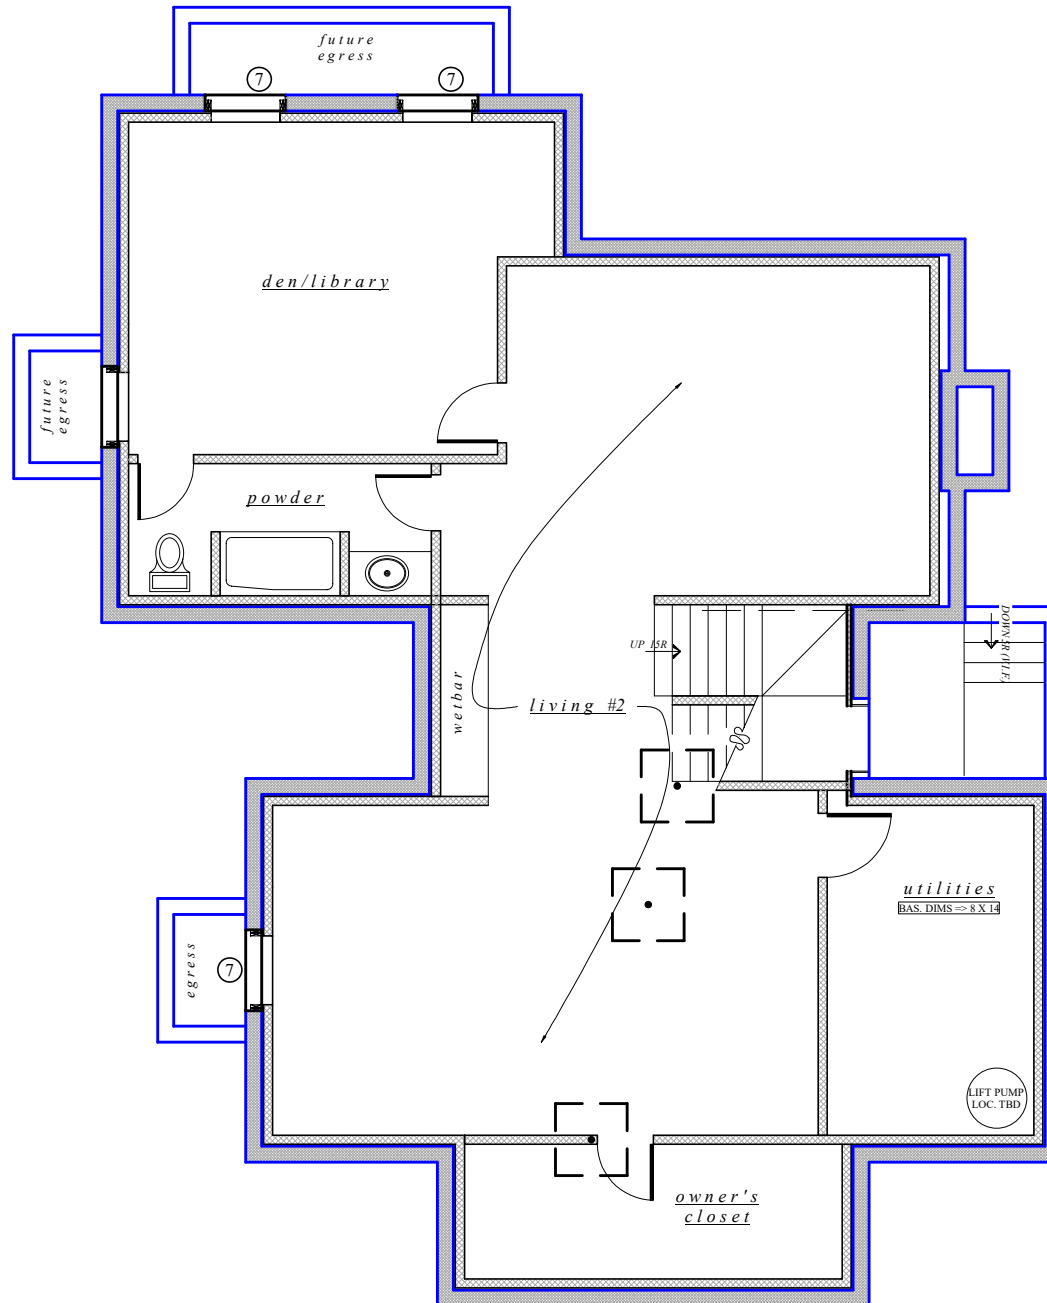

BASEMENT PLAN