



15A North Beach Street  
Nantucket, MA 02554  
T 202.360.7177

Nantucket New York

Structural Engineer:

SJG Engineering LLC  
6 Golden Gate Drive  
Hooksett, NH 03106  
T. 603.232.6142

Builder:

BeKind Development Co. LLC  
1124 Roan Lane  
Alexandria, VA 23302

Title + Date:  
Exterior Elevations

For Review 12/2/2019



1 Front (NW) Elevation  
1/4" = 1'-0"



2 Right (SW) Elevation  
1/4" = 1'-0"

154 CLIFF ROAD  
MAIN HOUSE  
154 Cliff Road, Nantucket, MA 02554

Sheet:  
**A300**



15A North Beach Street  
Nantucket, MA 02554  
T 202.360.7177

Nantucket New York

Structural Engineer:

SJG Engineering LLC  
6 Golden Gate Drive  
Hooksett, NH 03106  
T. 603.232.6142

Builder:

BeKind Development Co. LLC  
1124 Roan Lane  
Alexandria, VA 23302

Title + Date:  
Exterior Elevations

For Review 12/2/2019

154 CLIFF ROAD  
MAIN HOUSE

154 Cliff Road, Nantucket, MA 02554

Sheet:  
**A301**



1 Back (SE) Elevation  
1/4" = 1'-0"



2 Left (NE) Elevation  
1/4" = 1'-0"

Structural Engineer:

SJG Engineering LLC  
6 Golden Gate Drive  
Hooksett, NH 03106  
T. 603.232.6142

Builder:


BeKind Development Co. LLC  
1124 Roan Lane  
Alexandria, VA 23302

Title + Date:  
Floor Plans

For Review 12/2/2019

154 CLIFF ROAD  
MAIN HOUSE  
154 Cliff Road, Nantucket, MA 02554

Sheet:  
A101

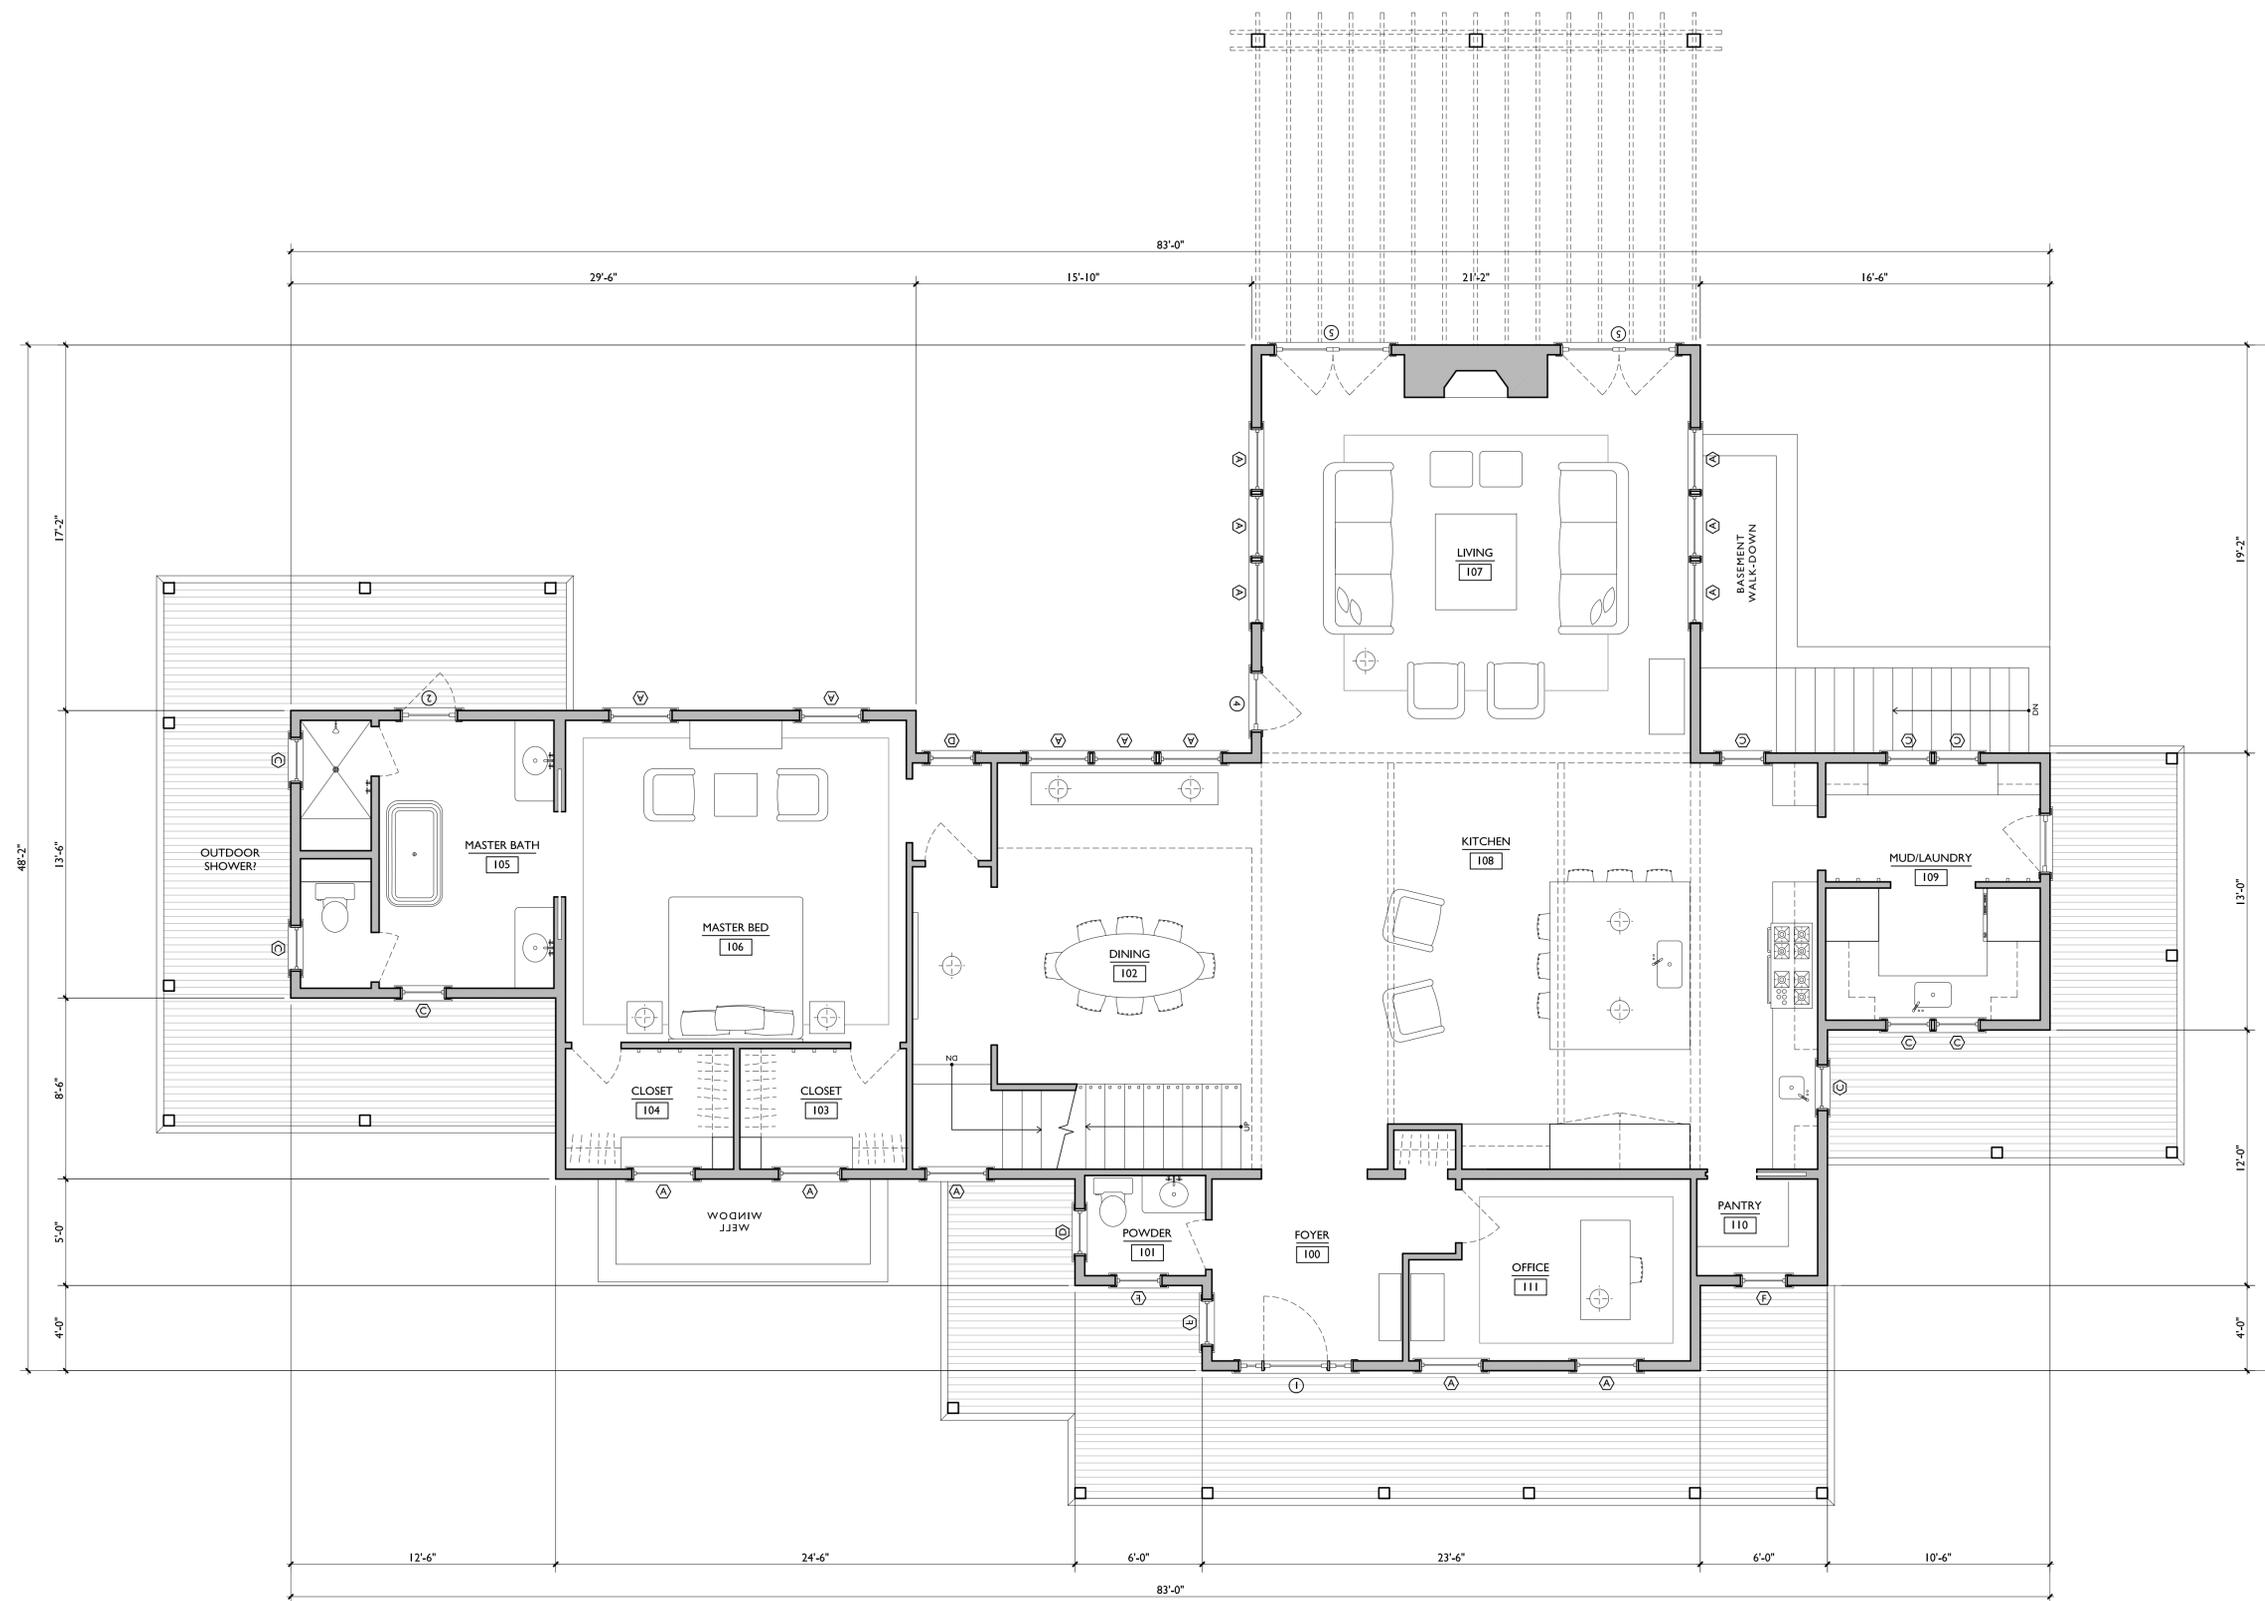

1 1st Floor Plan  
1/4" = 1'-0"

1st Floor = 2,203 SF  
Finished Space

Structural Engineer:

SJG Engineering LLC  
6 Golden Gate Drive  
Hooksett, NH 03106  
T. 603.232.6142


Builder:

BeKind Development Co. LLC  
1124 Roan Lane  
Alexandria, VA 23302

Title + Date:  
Floor Plans

For Review 12/2/2019

154 CLIFF ROAD  
MAIN HOUSE  
154 Cliff Road, Nantucket, MA 02554

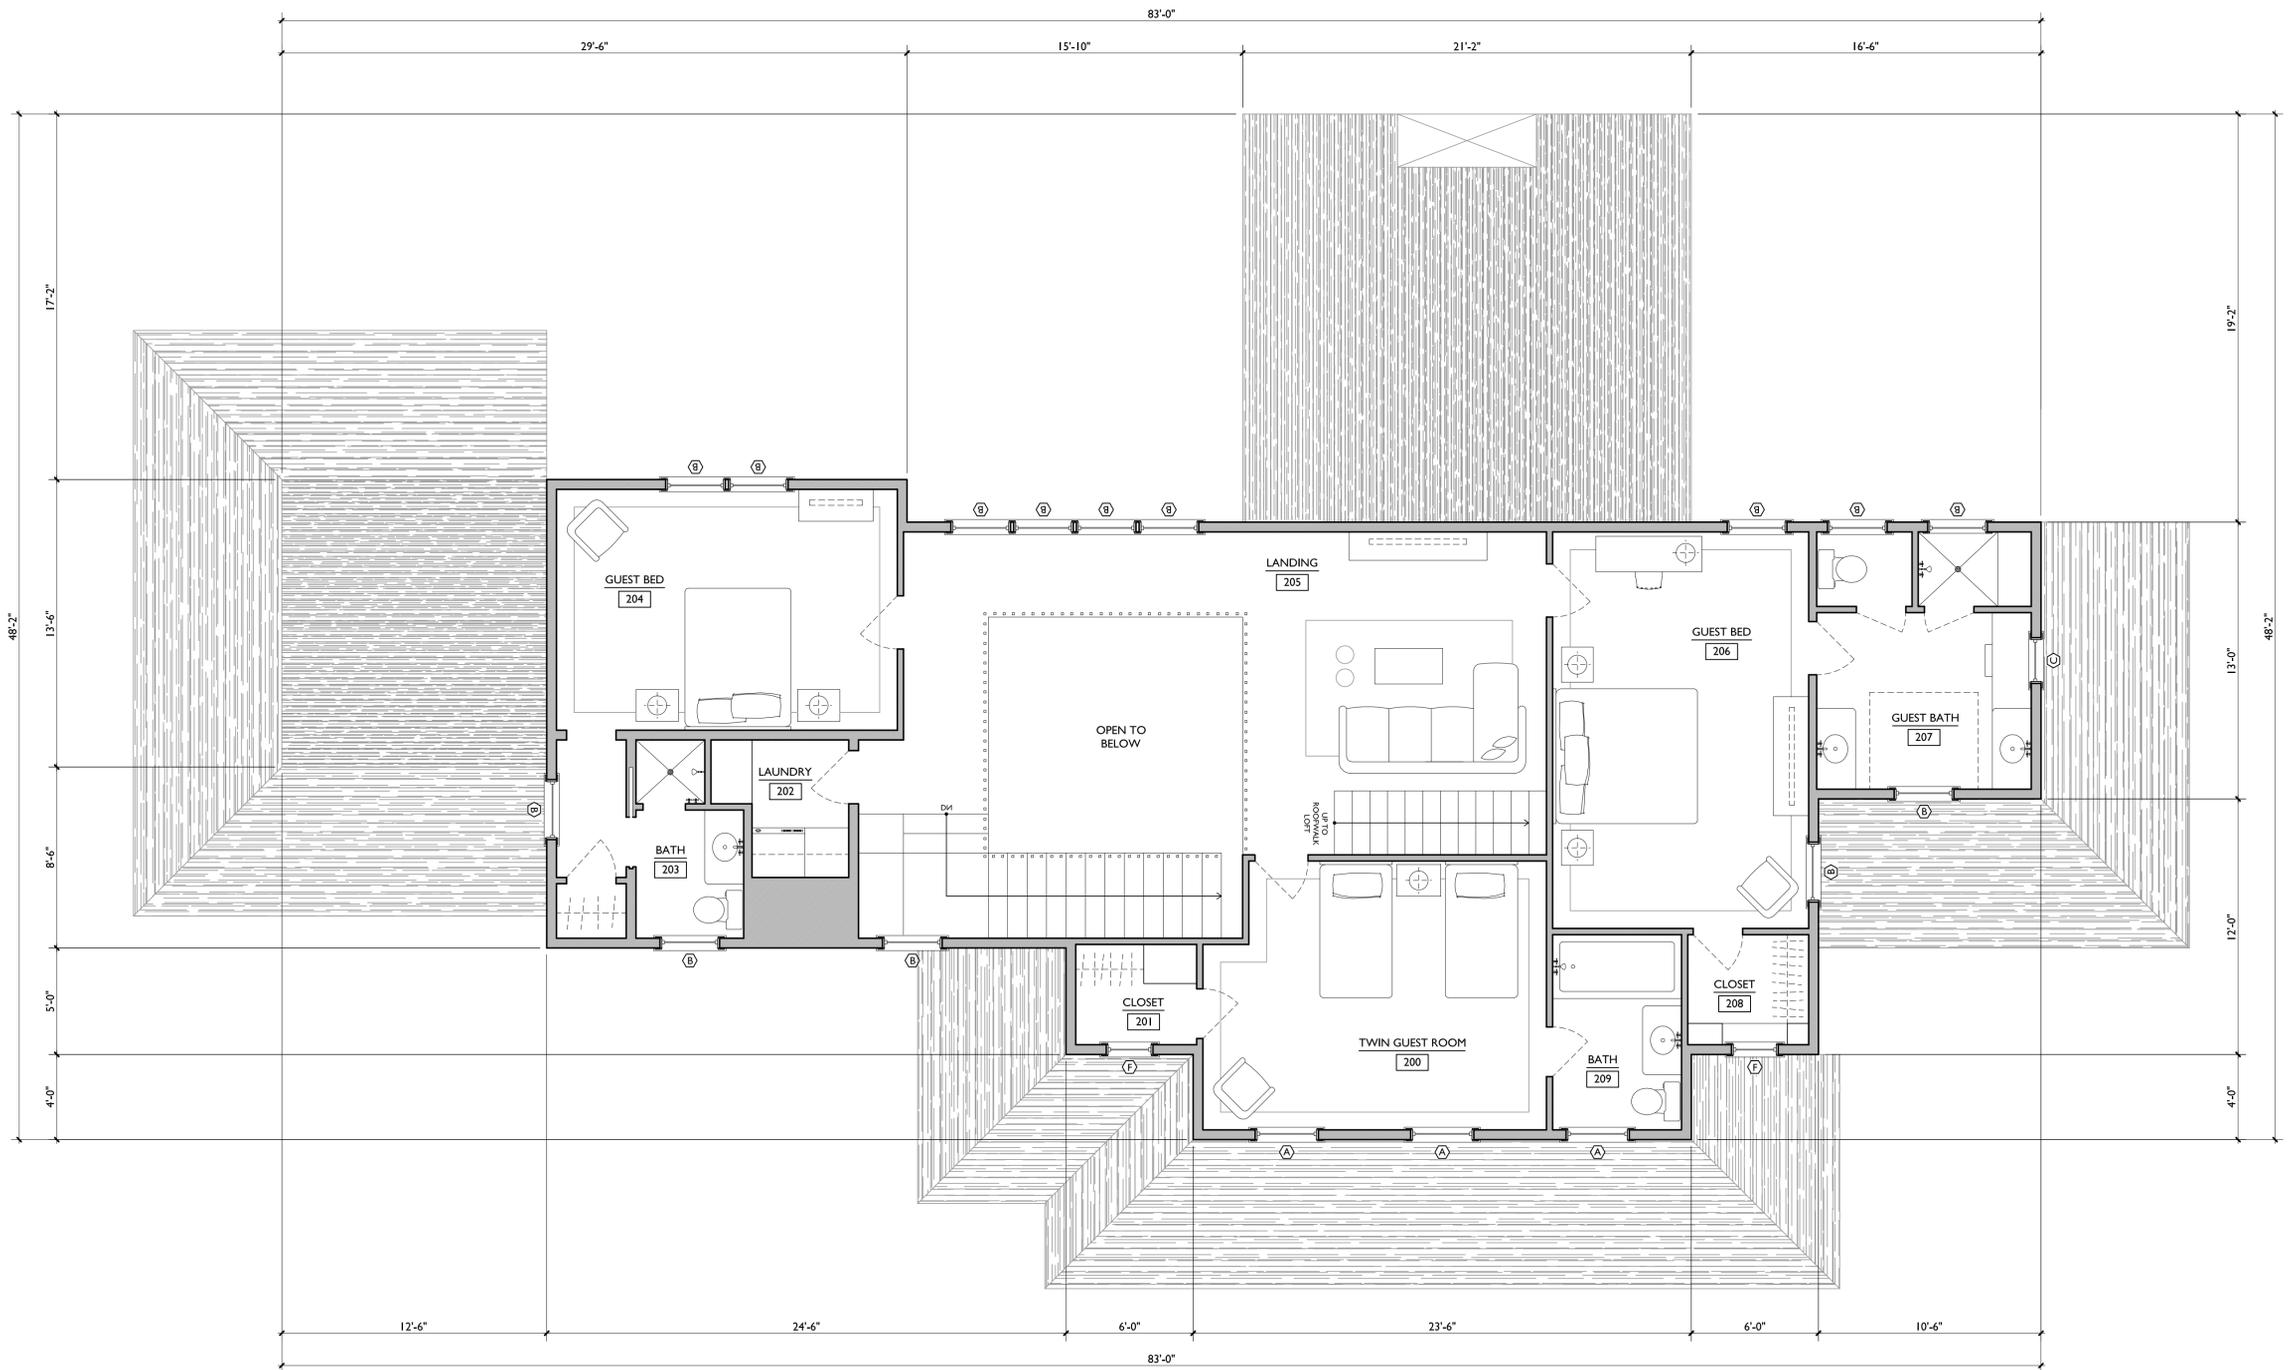

1 2nd Floor Plan  
1/4" = 1'-0"

2nd Floor = 1,606 SF  
Finished Space